



F.A.S. RTE.	SECTION	COUNTY	TOTAL SHEETS	SHEET NO.
203	11BR-1	•	43	5
STA.	TO STA.			
FED. ROAD DIST. NO.	ILLINOIS	FED. AID PROJECT		

• WHITESIDE & ROCK ISLAND

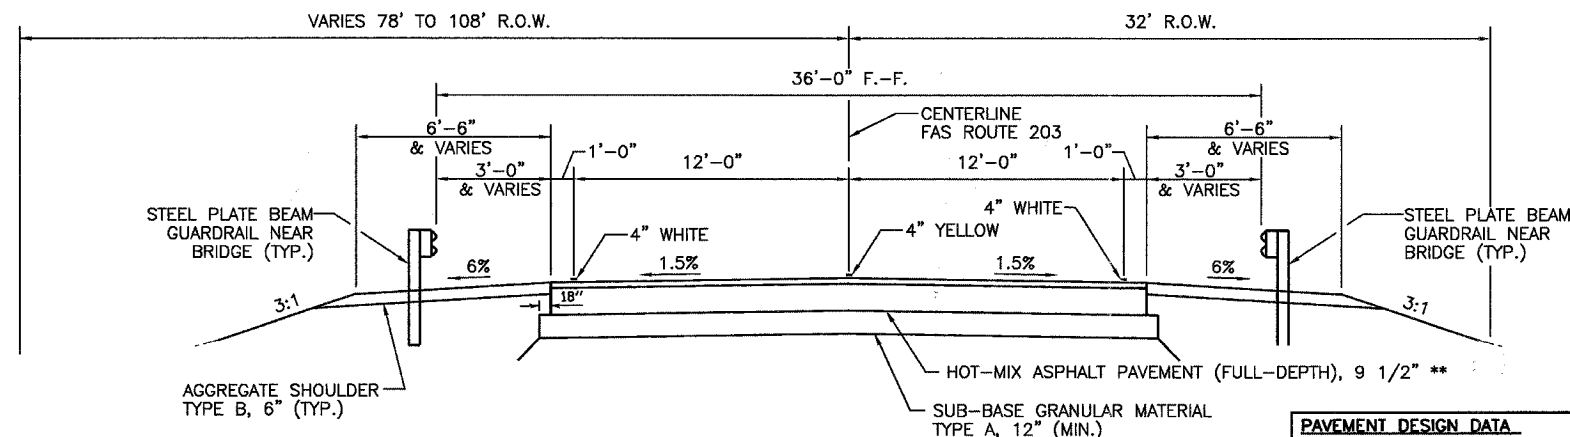


TYPICAL SECTION
 STA. 426+05.16 TO STA. 427+40.43,
 STA. 429+01.17 TO STA. 430+05.40
 ** 2" HOT-MIX ASPHALT SURFACE COURSE, MIX "C", N50
 7 1/2" HOT-MIX ASPHALT BINDER COURSE, IL 19.0, N50

PAVEMENT DESIGN DATA	
ADT = 4900 (2018)	SU = 200
PV = 4582	TRAFFIC FACTOR = 0.69
POOR SUBGRADE SUPPORT	

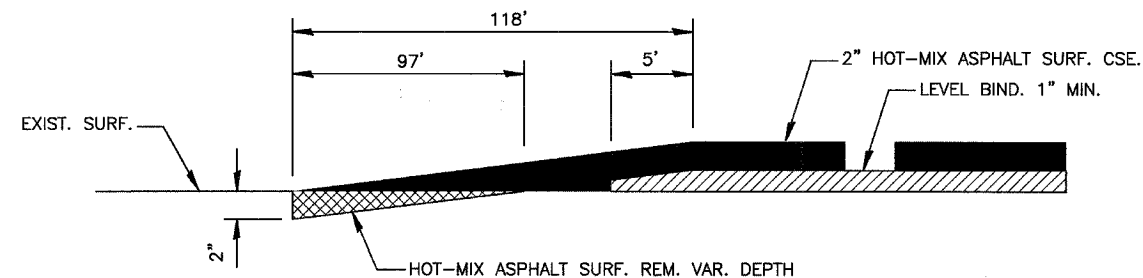


TAPER DETAIL
 STA 423+75 TO STA 424+72

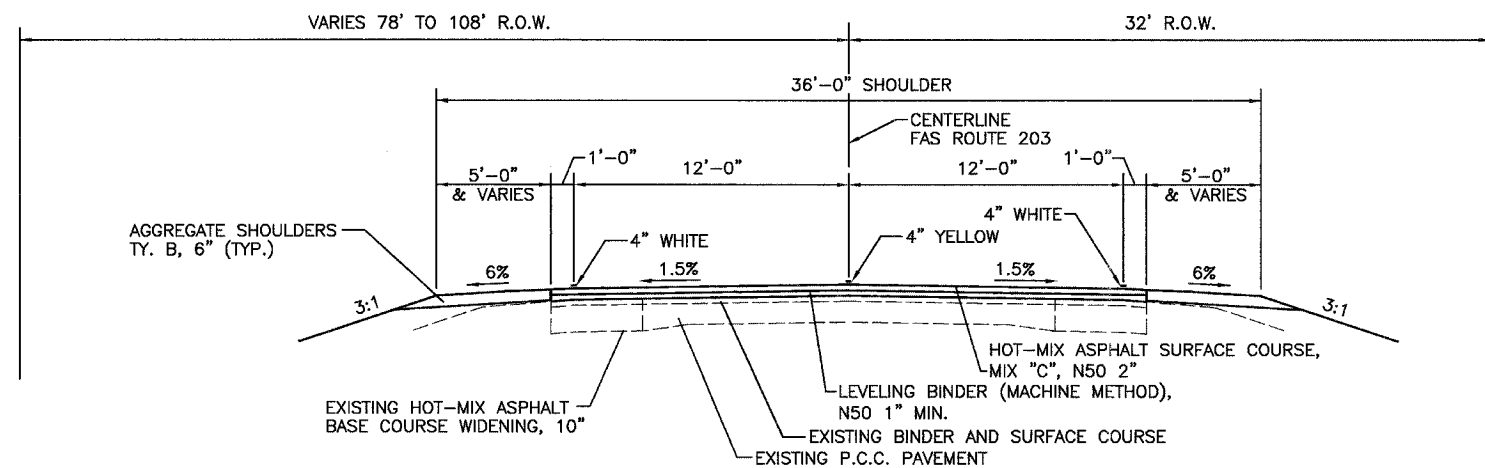


NOTE: VARIABLE DEPTH MILLING REQUIRED AT BEGINNING AND END CONSTRUCTION LOCATIONS

TYPICAL SECTION
 STA. 423+75 TO STA. 426+05.16
 STA. 430+05.40 TO STA. 432+25

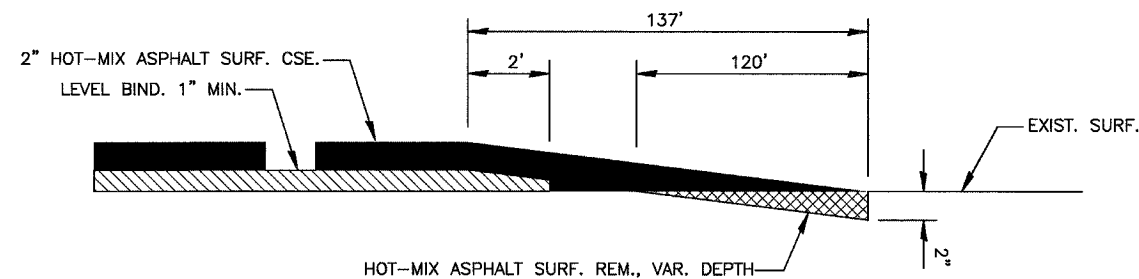

TAPER DETAIL
 STA 430+88 TO STA 432+25

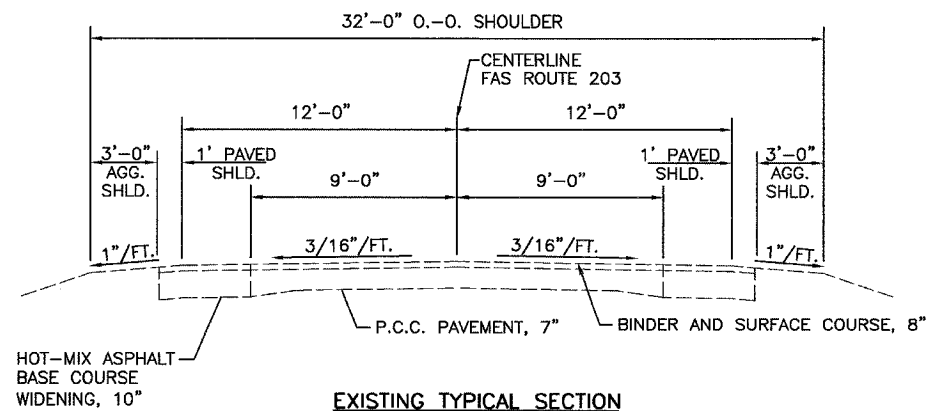

EXISTING TYPICAL SECTION

REVISIONS	
NAME	DATE

ILLINOIS DEPARTMENT OF TRANSPORTATION
 TYPICAL SECTIONS
 FAS 203 (MOLINE ROAD)
 SECTION 115BR-1
 WHITESIDE & ROCK ISLAND COUNTIES

SCALE: VERT. 1" = 800'
 HORIZ. 1" = 800'
 DATE 12/05

DRAWN BY NOE
 CHECKED BY JKC

HOT-MIX ASPHALT 112 LBS./SQ. YD. - INCH