


TYPICAL TAPER

STA 130+49.24 TO 131+35.67

(WEIGH SCALE EXIT)

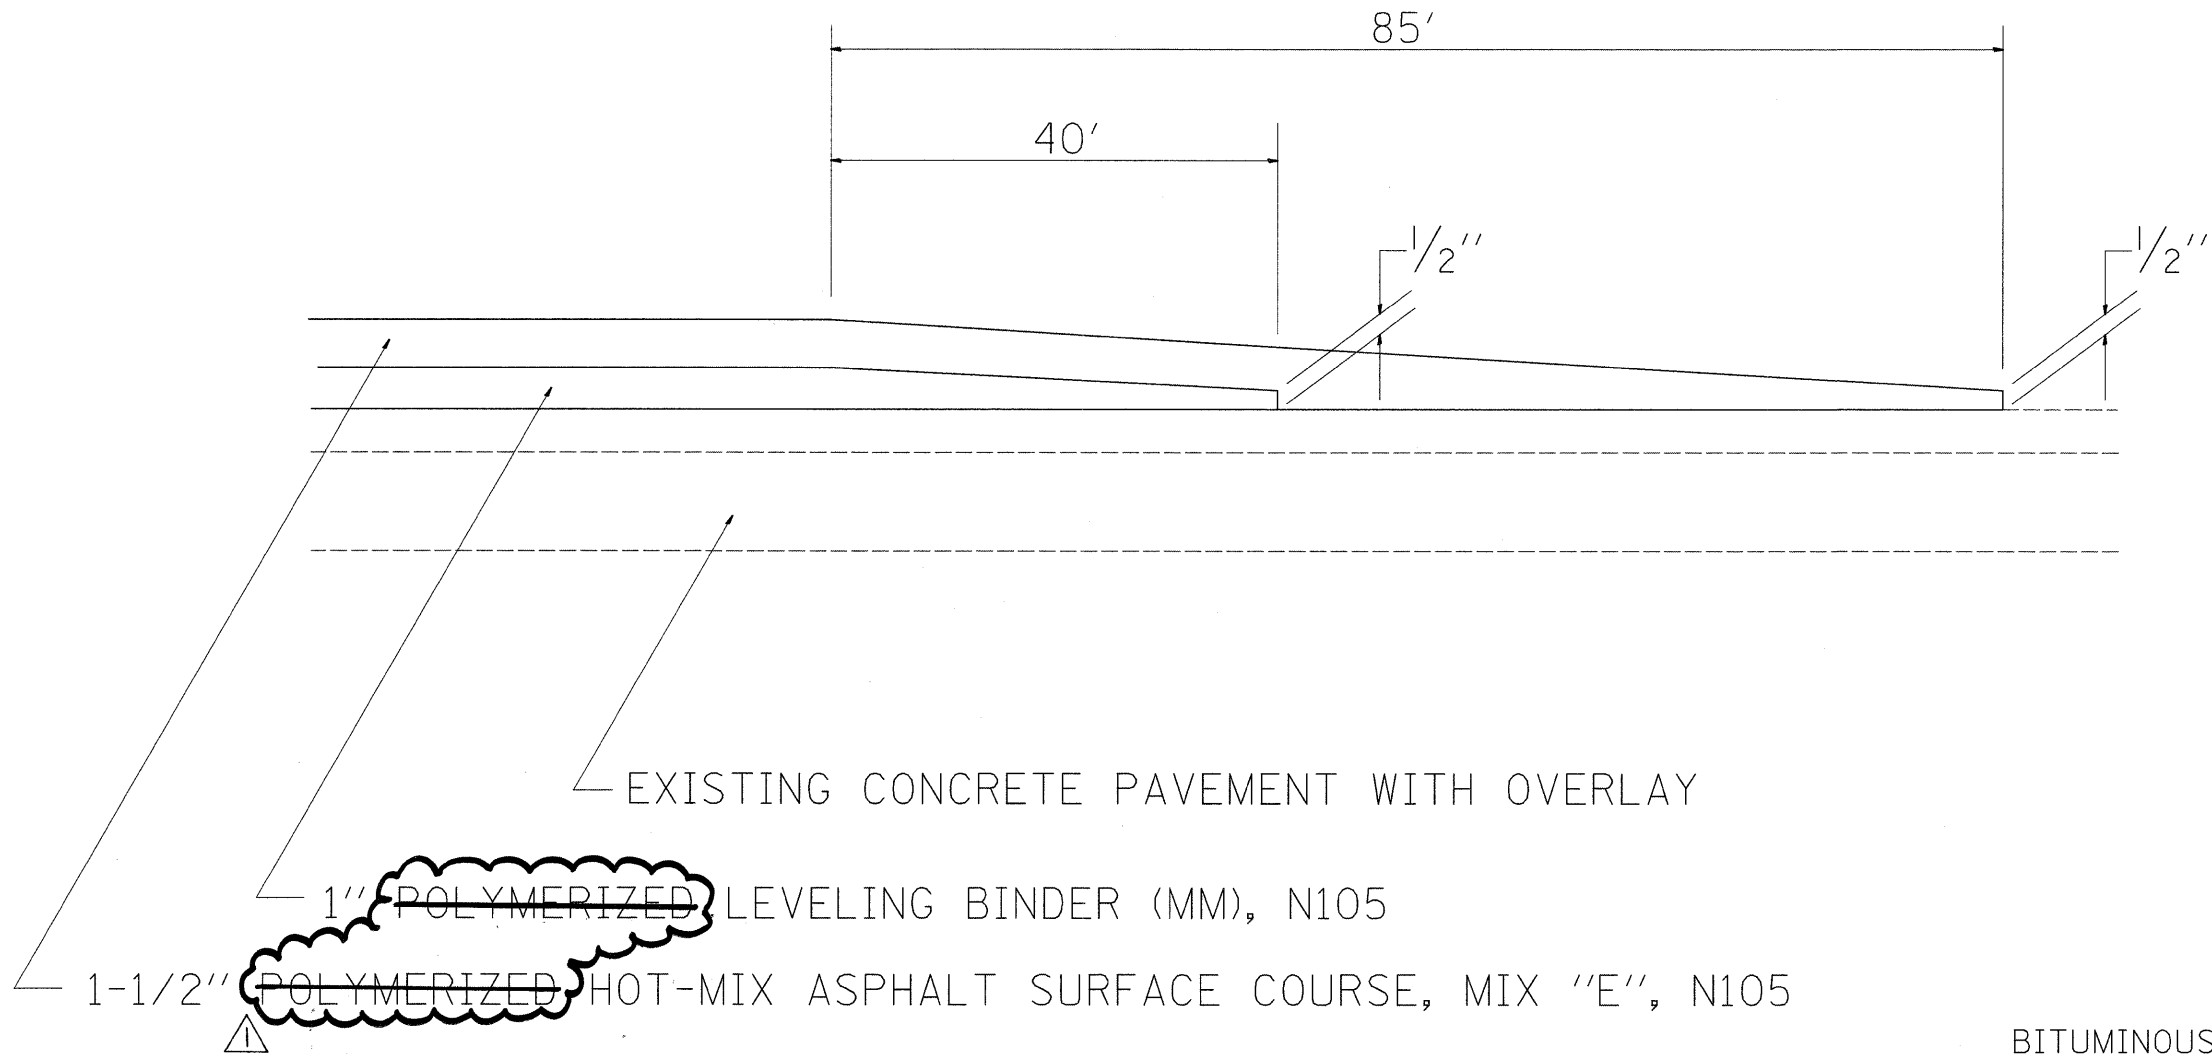

BITUMINOUS APPLICATION RATES

SURFACE MIXTURES: 119 LB/SY-IN
 OTHER BITUMINOUS MIXTURES: 112 LB/SY-IN
 BITUMINOUS MATERIAL (PRIME COAT): 0.000286 TON/SY
 AGGREGATE (PRIME COAT): 0.0015 TON/SY

△ REVISIED 7-23-08

• D2 SPRING PATCHING 2007-2

FILE NAME = P:\1-08 resurf.dgn	USER NAME = grantpm	DESIGNED -	REVISED -	STATE OF ILLINOIS DEPARTMENT OF TRANSPORTATION	TYPICAL SECTIONS				F.A.I. RTE. 80	SECTION *	COUNTY ROCK ISLAND	TOTAL SHEETS 31	SHEET NO. 10
	PLOT SCALE = 50.000' / IN.	DRAWN -	REVISED -		SCALE:	SHEET NO.	OF	SHEETS	STA.	TO STA.	CONTRACT NO. 64D34		
	PLOT DATE = Thu May 15 11:03:28 2008	CHECKED -	REVISED -		FED. ROAD DIST. NO. ILLINOIS FED. AID PROJECT								
		DATE -	REVISED -										