
## TYPICAL LEFT SHOULDER

STA 96+25 TO 178+75

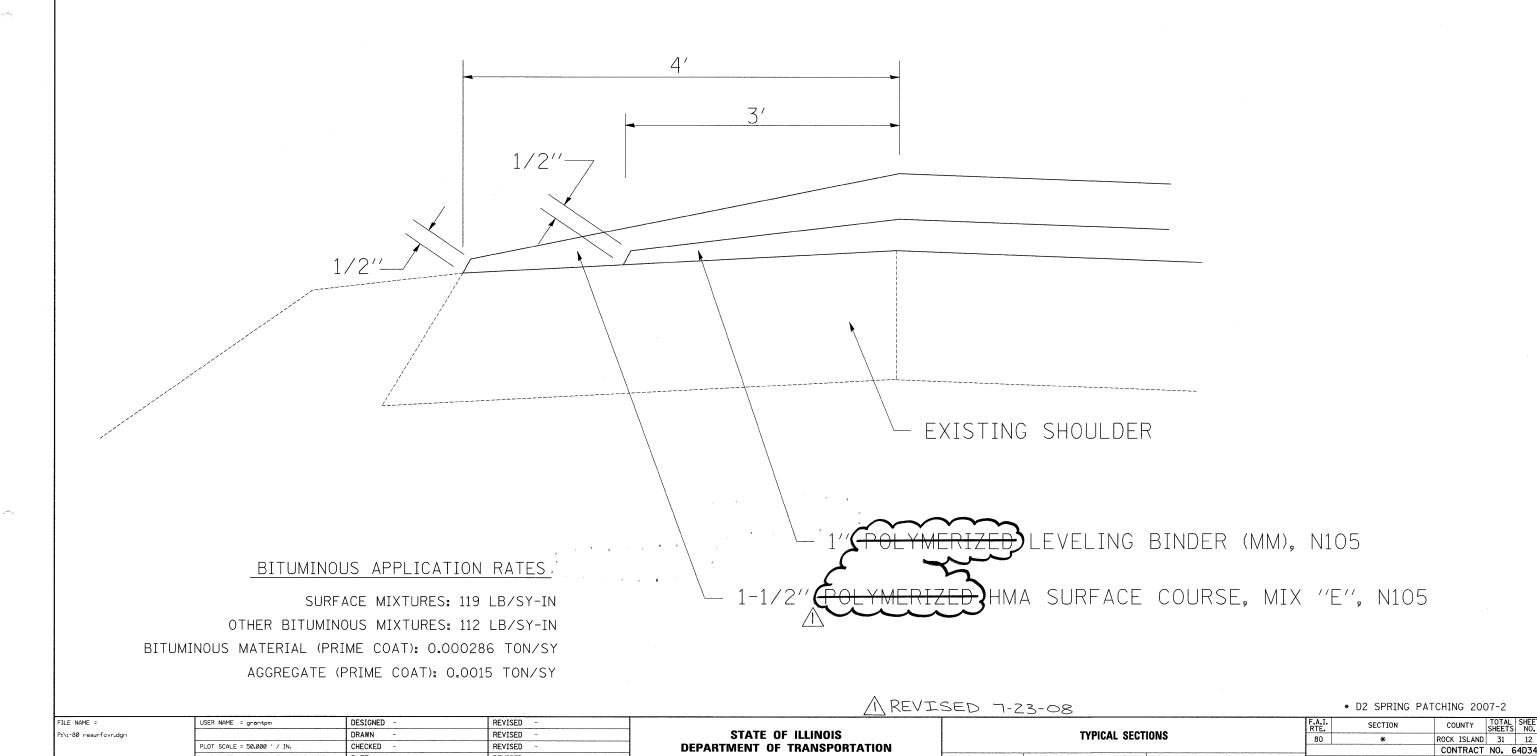

SCALE:

SHEET NO. OF SHEETS STA.

FED. ROAD DIST. NO. ILLINOIS FED. AID PROJECT

PLOT DATE = Thu May 15 11:03:29 2008

DATE

REVISED