


TYPICAL SECTION

STA 96+25 TO 177+75

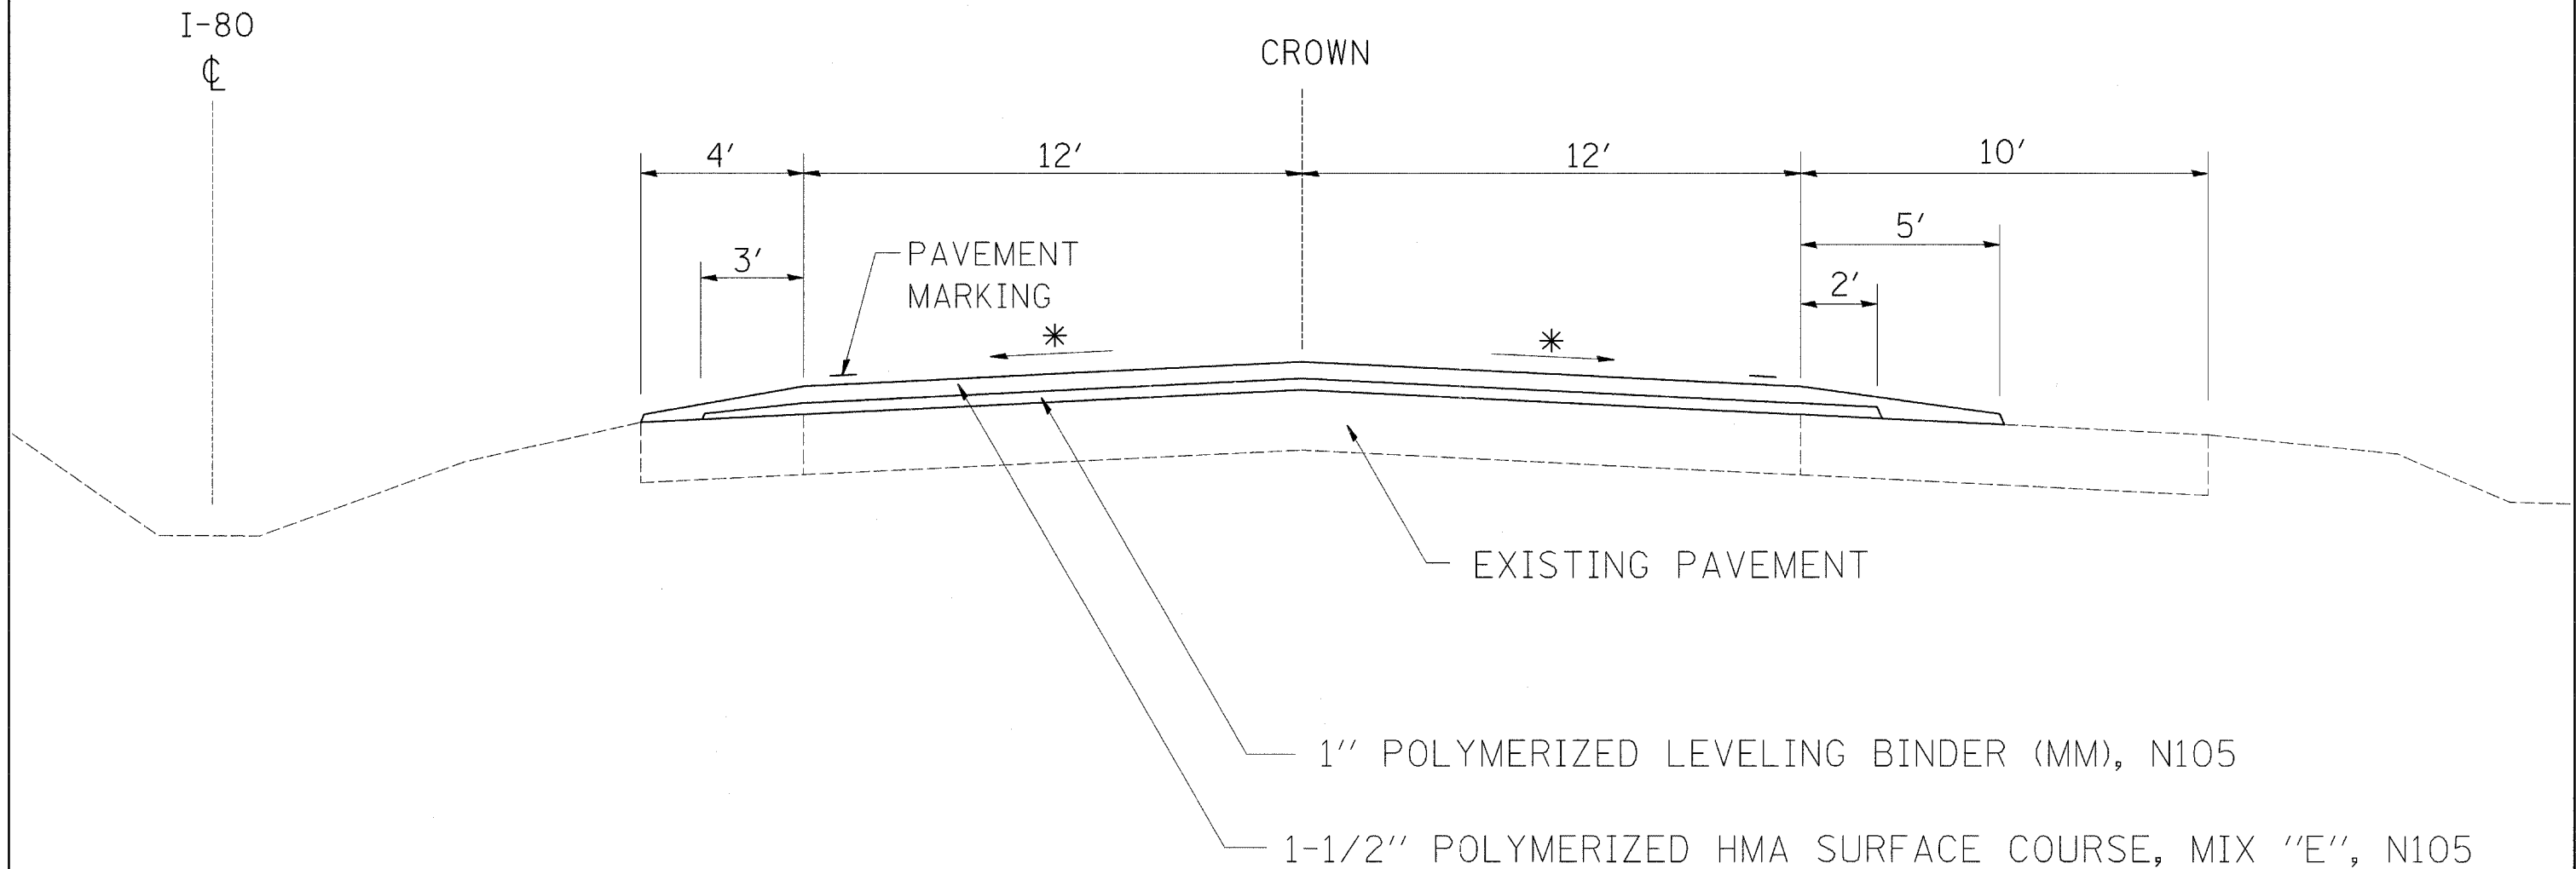

BITUMINOUS APPLICATION RATES

SURFACE MIXTURES: 119 LB/SY-IN
 OTHER BITUMINOUS MIXTURES: 112 LB/SY-IN
 BITUMINOUS MATERIAL (PRIME COAT): 0.000286 TON/SY
 AGGREGATE (PRIME COAT): 0.0015 TON/SY

* MAINTAIN EXISTING X-SLOPE
 X-SLOPE DESIRED 3/16 "/FT. MINIMUM 1/8 "/FT.

* D2 SPRING PATCHING 2007-2

FILE NAME = P:\1-80 resurf.dgn	USER NAME = grantpm	DESIGNED -	REVISED -	STATE OF ILLINOIS DEPARTMENT OF TRANSPORTATION	TYPICAL SECTIONS			F.A.I. RTE.	SECTION	COUNTY	TOTAL SHEETS	SHEET NO.
	PLOT SCALE = 50.000 ' / IN.	CHECKED -	REVISED -					80	*	ROCK ISLAND	31	8
	PLOT DATE = Thu May 15 11:03:20 2008	DATE -	REVISED -		REVISED -	SCALE:	SHEET NO.	OF	SHEETS	STA.	TO STA.	FED. ROAD DIST. NO.