



PAINING DETAILS

EXIT RAMP

NOTE: GORE HATCHING PLACED ONLY WHEN SCHEDULED IN TH PLANS

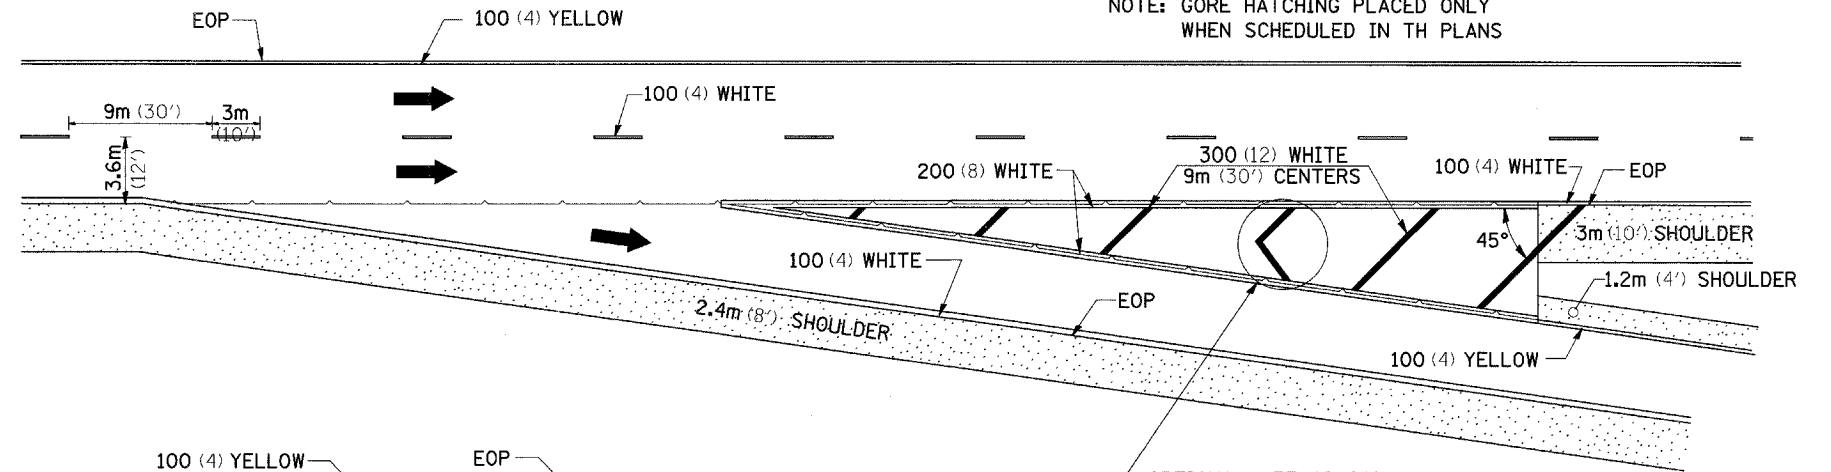


ENTRANCE RAMP

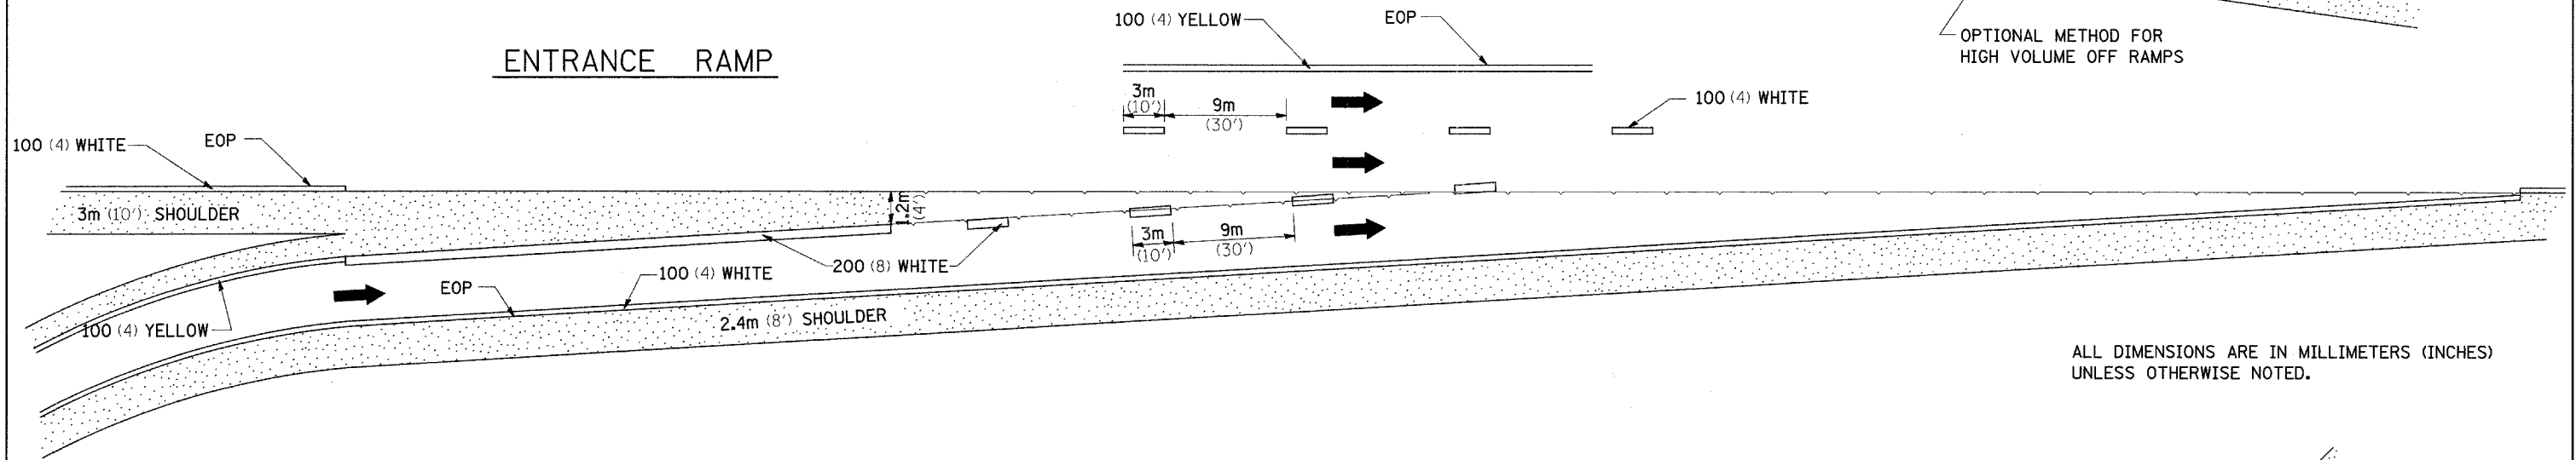

ALL DIMENSIONS ARE IN MILLIMETERS (INCHES) UNLESS OTHERWISE NOTED.

CLOVERLEAF

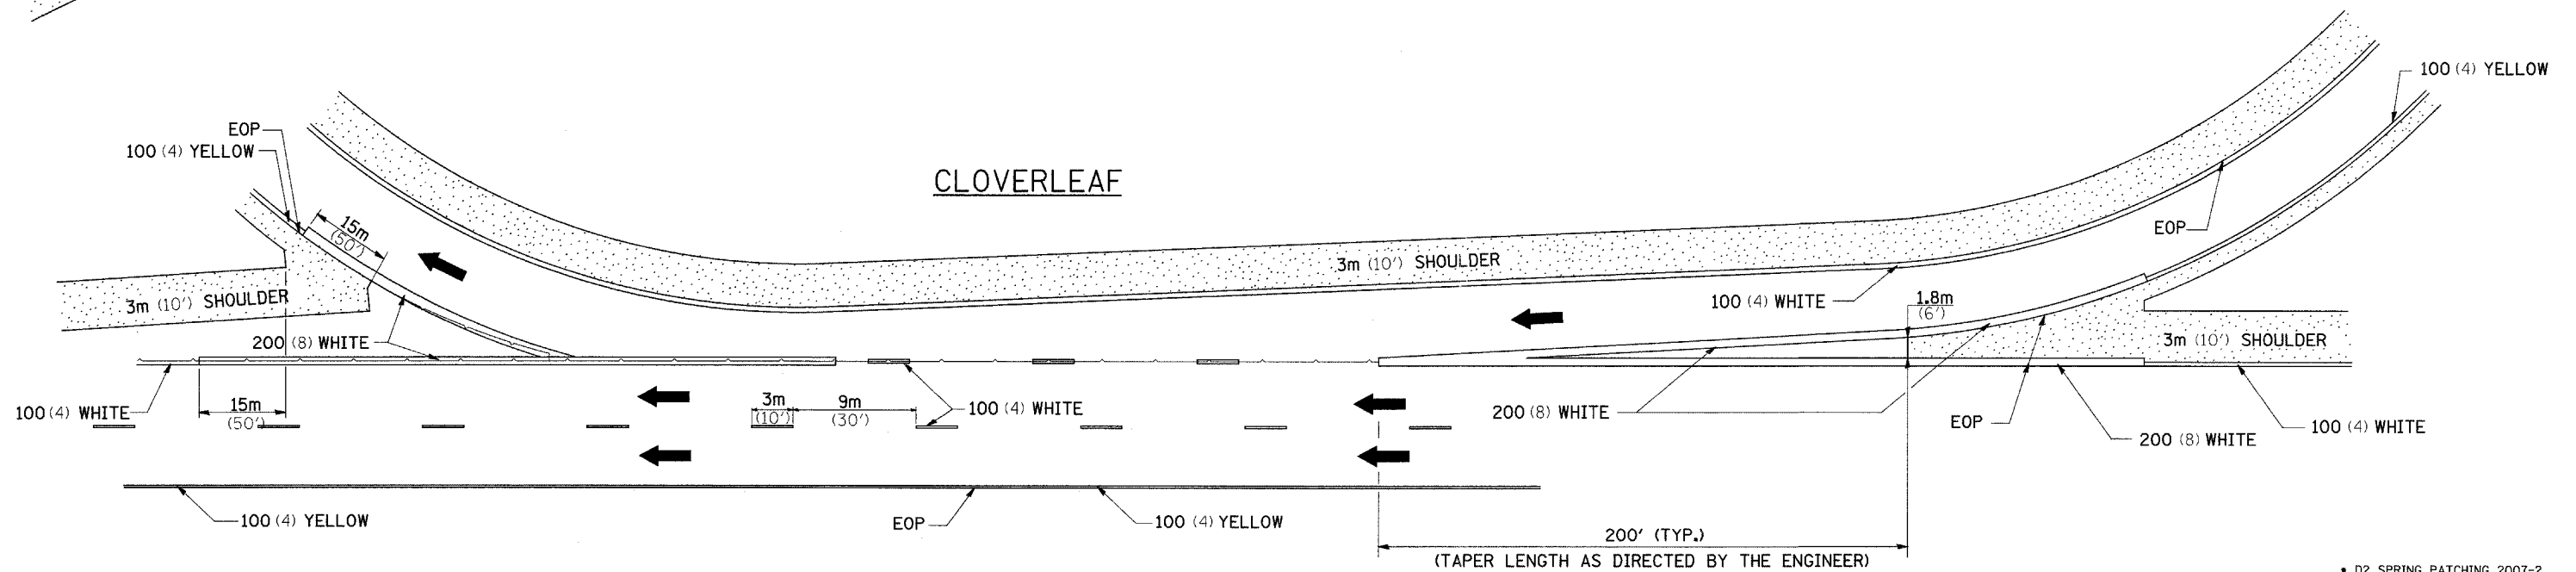

FILE NAME =
P:\1-80 resurf.dgn

USER NAME = grantpm
PLOT SCALE = 50.000' / IN.
PLOT DATE = Thu May 15 11:03:25 2008

DESIGNED -
DRAWN -
CHECKED -
DATE -

REVISED - 6-26-90
REVISED -
REVISED -
REVISED -

STATE OF ILLINOIS
DEPARTMENT OF TRANSPORTATION

REGION 2 / DISTRICT 2 STANDARD
SCALE: SHEET NO. OF SHEETS STA. TO STA.

F.A.I. RTE. SECTION COUNTY TOTAL SHEETS SHEET NO.
80 * ROCK ISLAND 31 31
CONTRACT NO. 64D34
FED. ROAD DIST. NO. ILLINOIS FED. AID PROJECT

* D2 SPRING PATCHING 2007-2