
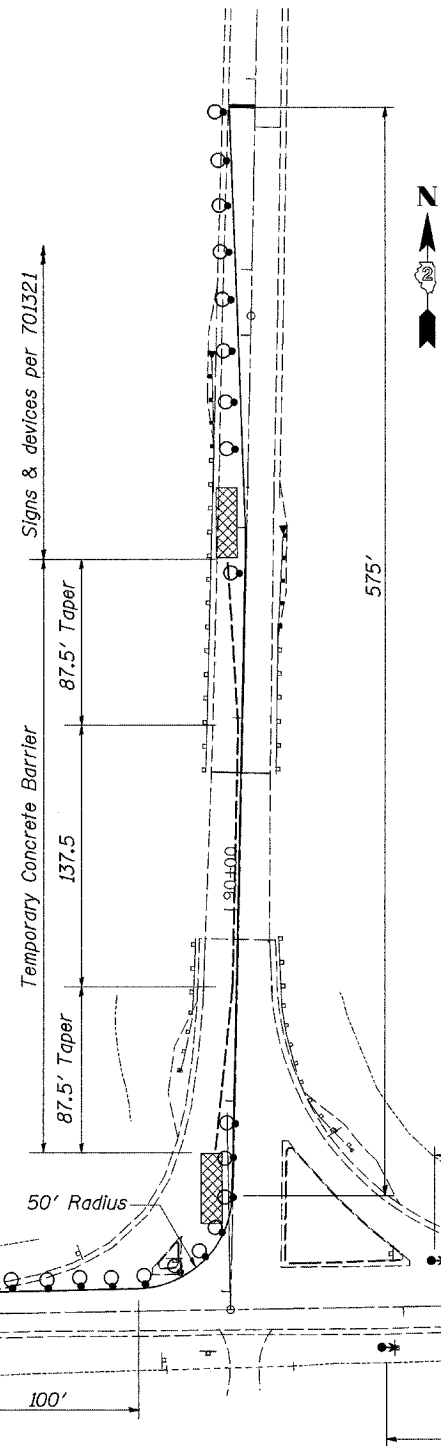


Traffic Control Plan Location 2 Structure Number 071-0069

Refer to Standard 701321

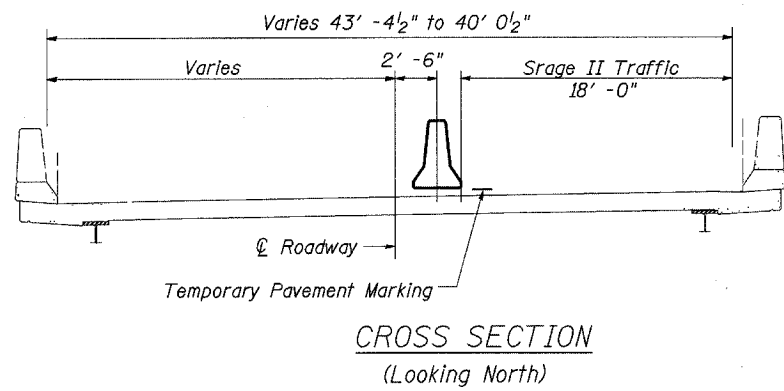

Stage II

Work Zone Pavement Marking Removal		Sq. Ft.
Stage I	Temporary Lines	400
Stage II	Temporary Lines	250
Total		650

Paint Pavement Marking - Line 8"		Foot
Island		120
Total		120

Paint Pavement Marking - Line 12"		Foot
Median		80
Island		60
Total		140

Relocate Temporary Concrete Barrier		Foot
Stage II		312.5
Temporary Storage		312.5
Total		625

Short Term Pavement Marking 4"		Foot
Temporary Centerline Solid Yellow		840
Total		840

Paint Pavement Marking - Line 4"		Foot
Double Yellow x 2		1600
Total		1600

TRAFFIC CONTROL PLAN
IL 26 OVER BUFFALO CREEK
VARIOUS ROUTES
SECTION (106BR)M, (4B-2)M & (177-4B-3)M
VARIOUS COUNTIES
STRUCTURE NUMBER 071-0069

* Various
** (106BR)M, (4B-2)M & 177-4B-3)M

FILE NAME =	USER NAME = lmkdj	DESIGNED -	REVISED -	STATE OF ILLINOIS	Traffic Control Plan	F.A. RTE.	SECTION	COUNTY	TOTAL SHEETS	SHEET NO.
O:\BR\CADD plans\Various Counties\Contract #64099 2008 expansion joints\0080026.dgn PLOT SCALE = 50.0000' / IN. PLOT DATE = Sat Mar 15 11:13:20 2008				DEPARTMENT OF TRANSPORTATION	SCALE:	SHEET NO.	OF SHEETS	STA.	TO STA.	* Various ** (106BR)M, (4B-2)M & 177-4B-3)M ILLINOIS CONTRACT NO. 64099 FED. ROAD DIST. NO. ILLINOIS FED. AID PROJECT