



PROJECT I-74-1(44) & SECTION 8HMBBEGINS STA. 250+79.56 S.B. E.405.000

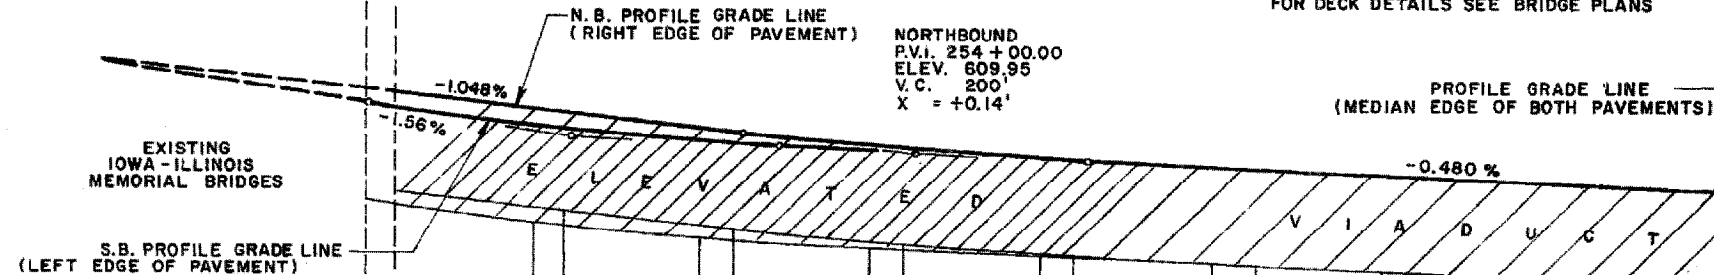

FOR INFORMATION ONLY

SEPARATE VERTICAL SCALES FOR UPPER AND LOWER PROFILES

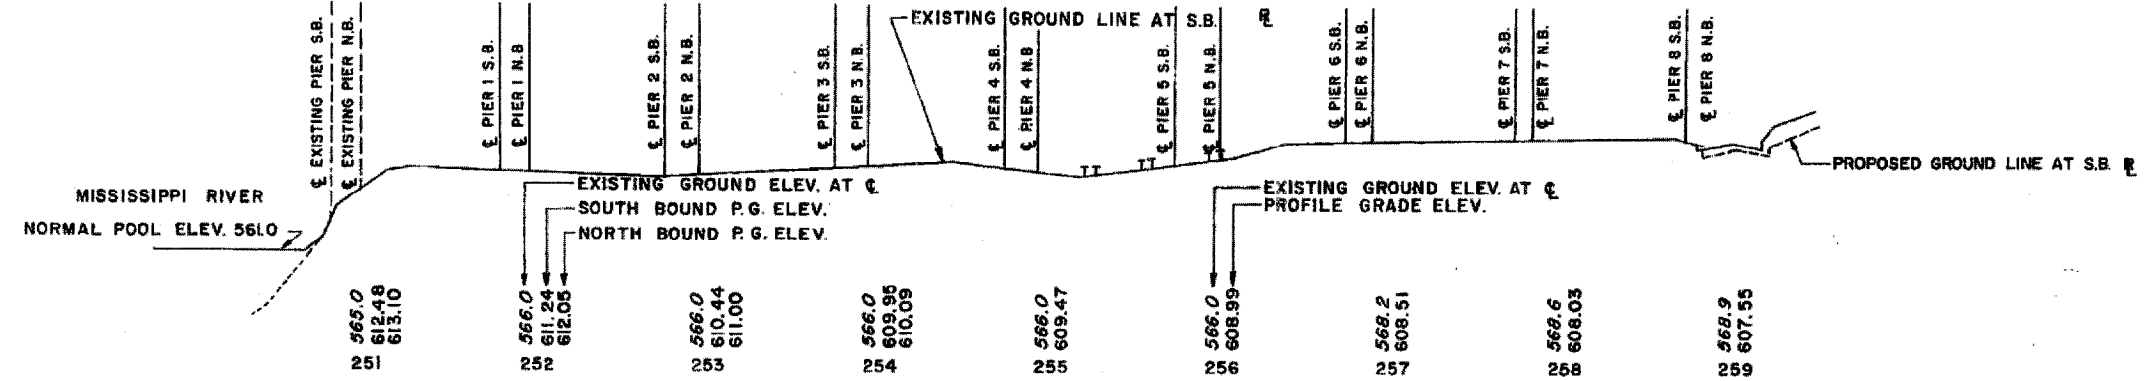

F.A.I. 74

FILE NAME =	USER NAME = jinkdj	DESIGNED -	REVISED -	STATE OF ILLINOIS DEPARTMENT OF TRANSPORTATION	F.A.I. RTE. =	SECTION	COUNTY	TOTAL SHEETS	SHEET NO.
G:\BR\CADD\plans\Rock Island County\0810142 & 0143\0810142&0143.dgn		DRAWN -	REVISED -		74	(81-IHVB & 81-IHVB-1M-1)	ROCK ISLAND	19	4
PLOT SCALE = 50.0000' / IN.		CHECKED -	REVISED -		CONTRACT NO. 64E28				
PLOT DATE = Tue May 06 10:15:16 2008		DATE	REVISED		FED. ROAD DIST. NO. ILLINOIS FED. AID PROJECT				