


ELEVATION — N.B. ROADWAY
1" = 20'

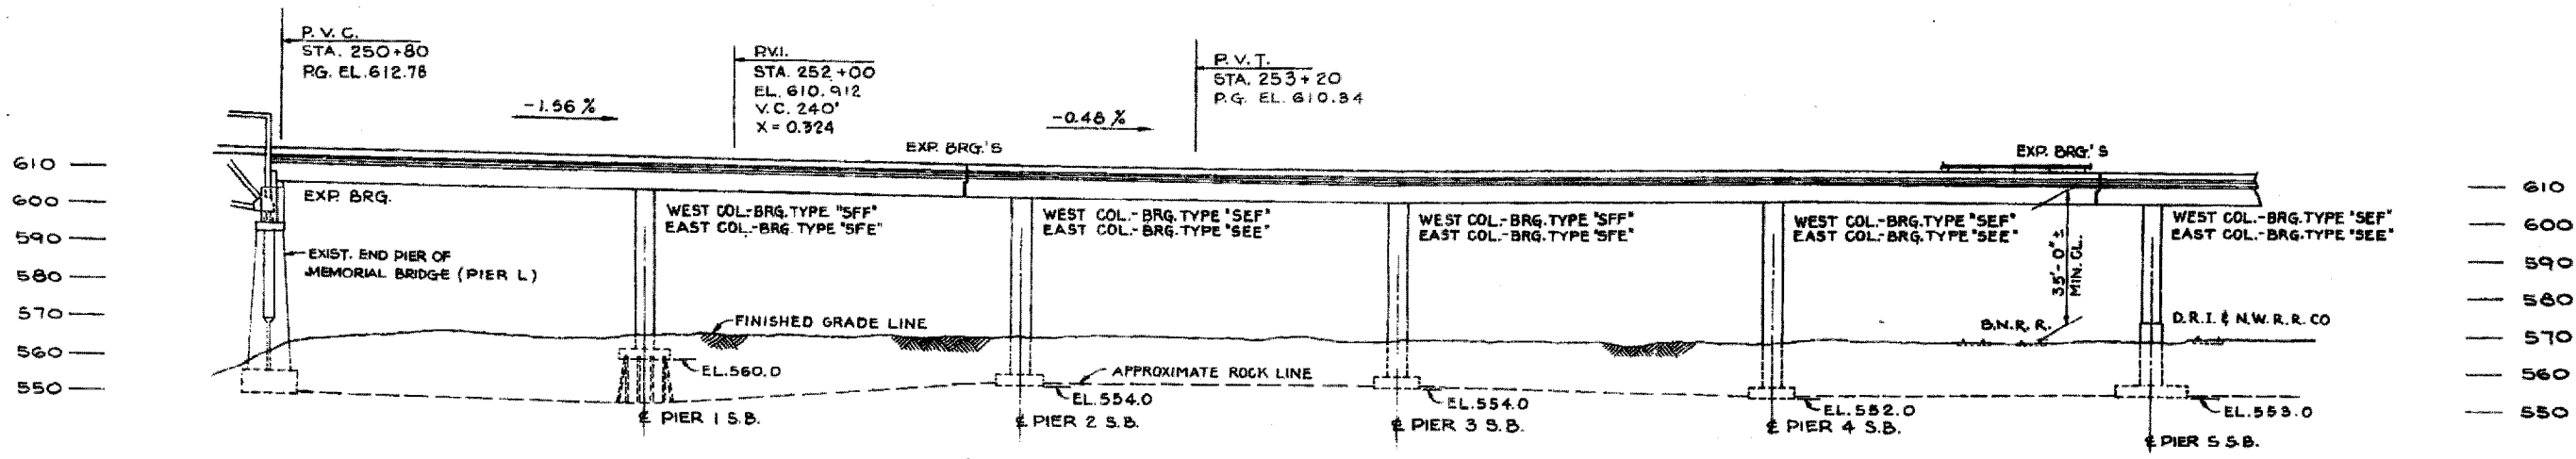

ELEVATION — S.B. ROADWAY
1" = 20'

FOR INFORMATION ONLY

ELEVATION — N.B. & S.B. RDWAY
EXISTING PIER TO PIER 5
F.A.I. 74 - SECTION 81-1HVB
MOLINE VIADUCT
ROCK ISLAND COUNTY
STATION 245+20
SCALE AS NOTED DATE:

FILE NAME =	USER NAME = linkdj	DESIGNED -	REVISED -	STATE OF ILLINOIS DEPARTMENT OF TRANSPORTATION	----- SCALE: _____ SHEET NO. _____ OF _____ SHEETS STA. _____ TO STA. _____	F.A.I. RTE.	SECTION	COUNTY	TOTAL SHEETS	SHEET NO.
D:\BR\CAOD plans\Rock Island County\081142 & 0143\0810142&0143.dgn	DRAWN -	REVISED -	74			(81-1HVB & 81-1HVB-1M-1)	ROCK ISLAND	19	12	
PLOT SCALE = 50.0000' / IN.	CHECKED -	REVISED -	CONTRACT NO. 64E28							
PLOT DATE = Tue May 06 10:16:52 2008	DATE -	REVISED -	ILLINOIS FED. AID PROJECT							