


KEY

| | |
|--------------------------|---------------------|
| CE - COMMERCIAL ENTRANCE | FE - FIELD ENTRANCE |
| PE - PRIVATE ENTRANCE | BC - BOX CULVERT |
| MT - MAILBOX TURNOUT | RR - RAILROAD |
| PC - PIPE CULVERT | |

NOTES

- SEE DETAILS FOR TREATMENT AND EXTENT OF IMPROVEMENT AT FE, CE, & PE.
- SEE DETAILS FOR TREATMENT AND EXTENT OF IMPROVEMENT AT SIDE ROADS.

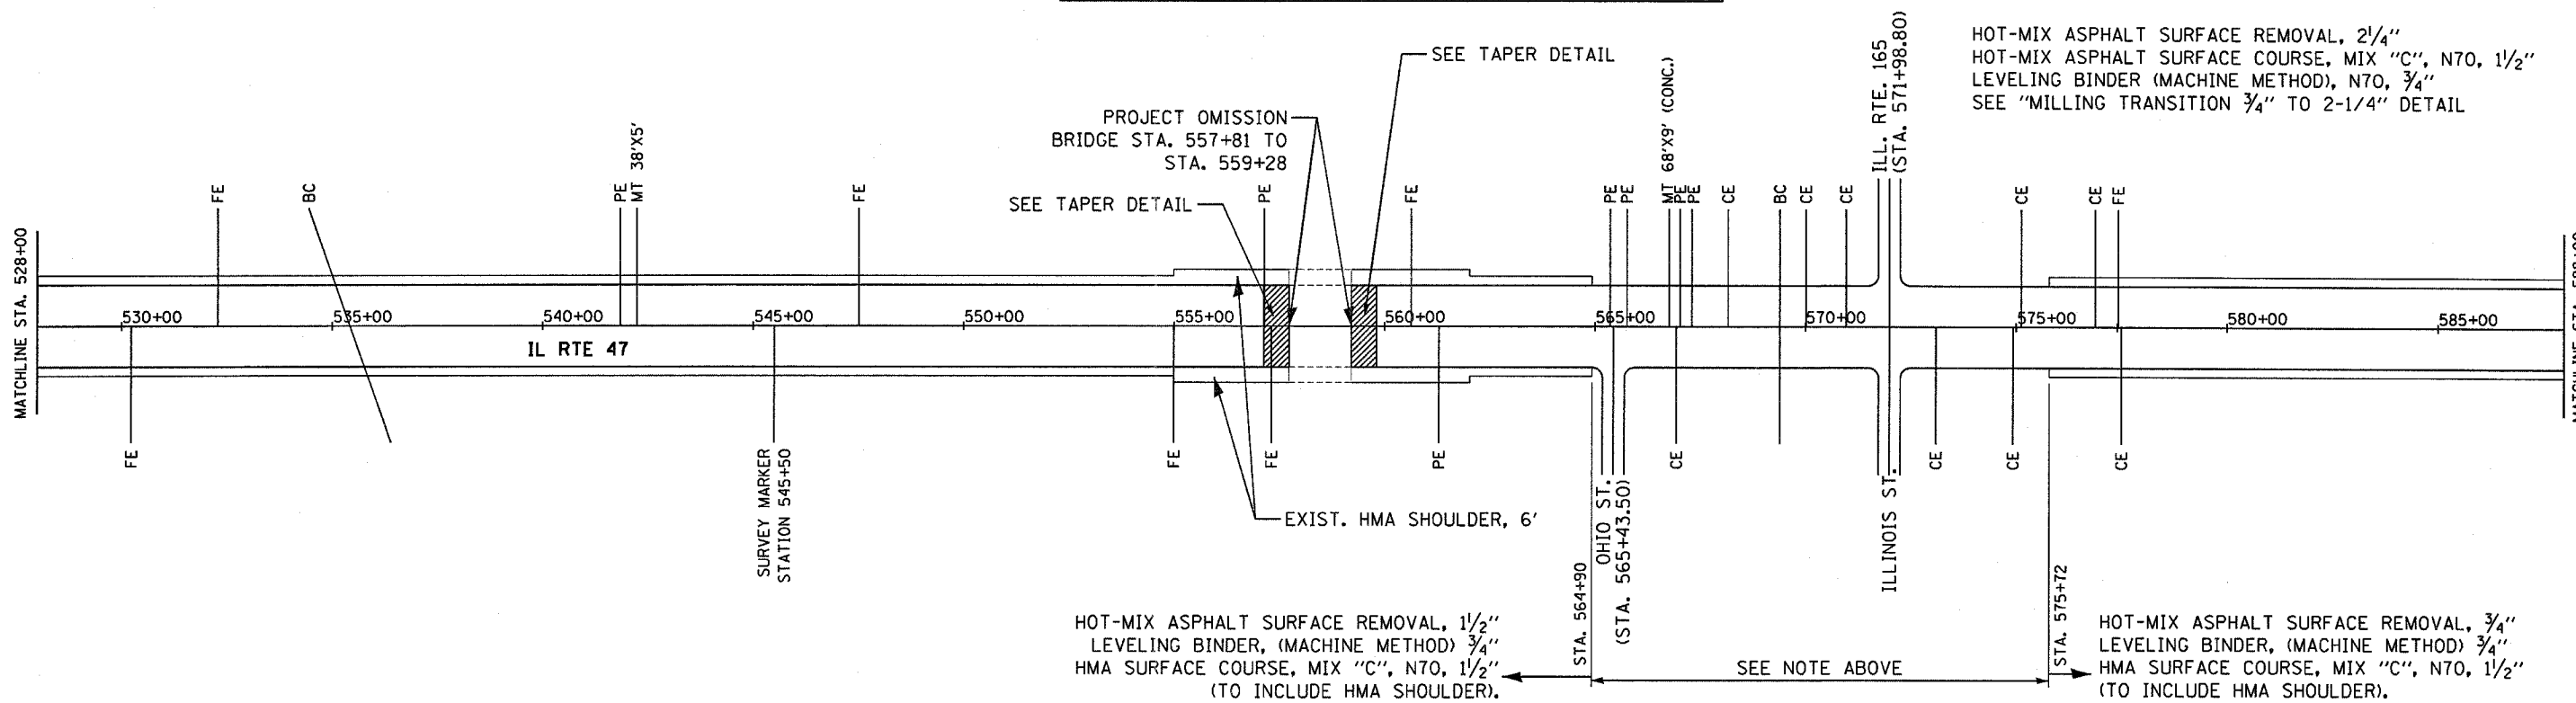

NOTE:

HOT-MIX ASPHALT SURFACE REMOVAL, 2 1/4"
HOT-MIX ASPHALT SURFACE COURSE, MIX "C", N70, 1 1/2"
LEVELING BINDER (MACHINE METHOD), N70, 3/4"
SEE "MILLING TRANSITION 3/4" TO 2-1/4" DETAIL

HOT-MIX ASPHALT SURFACE REMOVAL, 1 1/2"
LEVELING BINDER, (MACHINE METHOD) 3/4"
HMA SURFACE COURSE, MIX "C", N70, 1 1/2"
(TO INCLUDE HMA SHOULDER).

SEE NOTE ABOVE

HOT-MIX ASPHALT SURFACE REMOVAL, 3/4"
LEVELING BINDER, (MACHINE METHOD) 3/4"
HMA SURFACE COURSE, MIX "C", N70, 1 1/2"
(TO INCLUDE HMA SHOULDER).

| | | | |
|---|----------------------|-----------------|---------------------------|
| FILE NAME = | USER NAME = duncanbd | DESIGNED - | REVISED - DIST. 3 COMMENT |
| c:\projects\ed02404\consult\cadd\drawing\shtrdy01.dgn | | DRAWN - MAP | REVISED - 5/27/04 |
| PLOT SCALE = 200.0004' / IN. | | CHECKED - RRM | REVISED - BDD 01/28/08 |
| PLOT DATE = Mar 11, 2008 - 09:28:15 AM | | DATE - 02/26/04 | REVISED - |

**STATE OF ILLINOIS
DEPARTMENT OF TRANSPORTATION**

PROJECT LAYOUT

SCALE: N.T.S. SHEET NO. 4 OF 5 SHEETS STA. 468+00 TO STA. 588+00

| | | | | |
|---|---------|--------|--------------|-----------|
| F.A.P. RTE. | SECTION | COUNTY | TOTAL SHEETS | SHEET NO. |
| 326 | | FORD | 22 | 12 |
| CONTRACT NO. 66423 | | | | |
| FED. ROAD DIST. NO. ILLINOIS FED. AID PROJECT | | | | |

*(125)RS-5, (126)RS-3 & (127)RS-2