


KEY

| | |
|--------------------------|---------------------|
| CE - COMMERCIAL ENTRANCE | FE - FIELD ENTRANCE |
| PE - PRIVATE ENTRANCE | BC - BOX CULVERT |
| MT - MAILBOX TURNOUT | RR - RAILROAD |
| PC - PIPE CULVERT | |

NOTES

- SEE DETAILS FOR TREATMENT AND EXTENT OF IMPROVEMENT AT FE, CE, & PE.
- SEE DETAILS FOR TREATMENT AND EXTENT OF IMPROVEMENT AT SIDE ROADS.

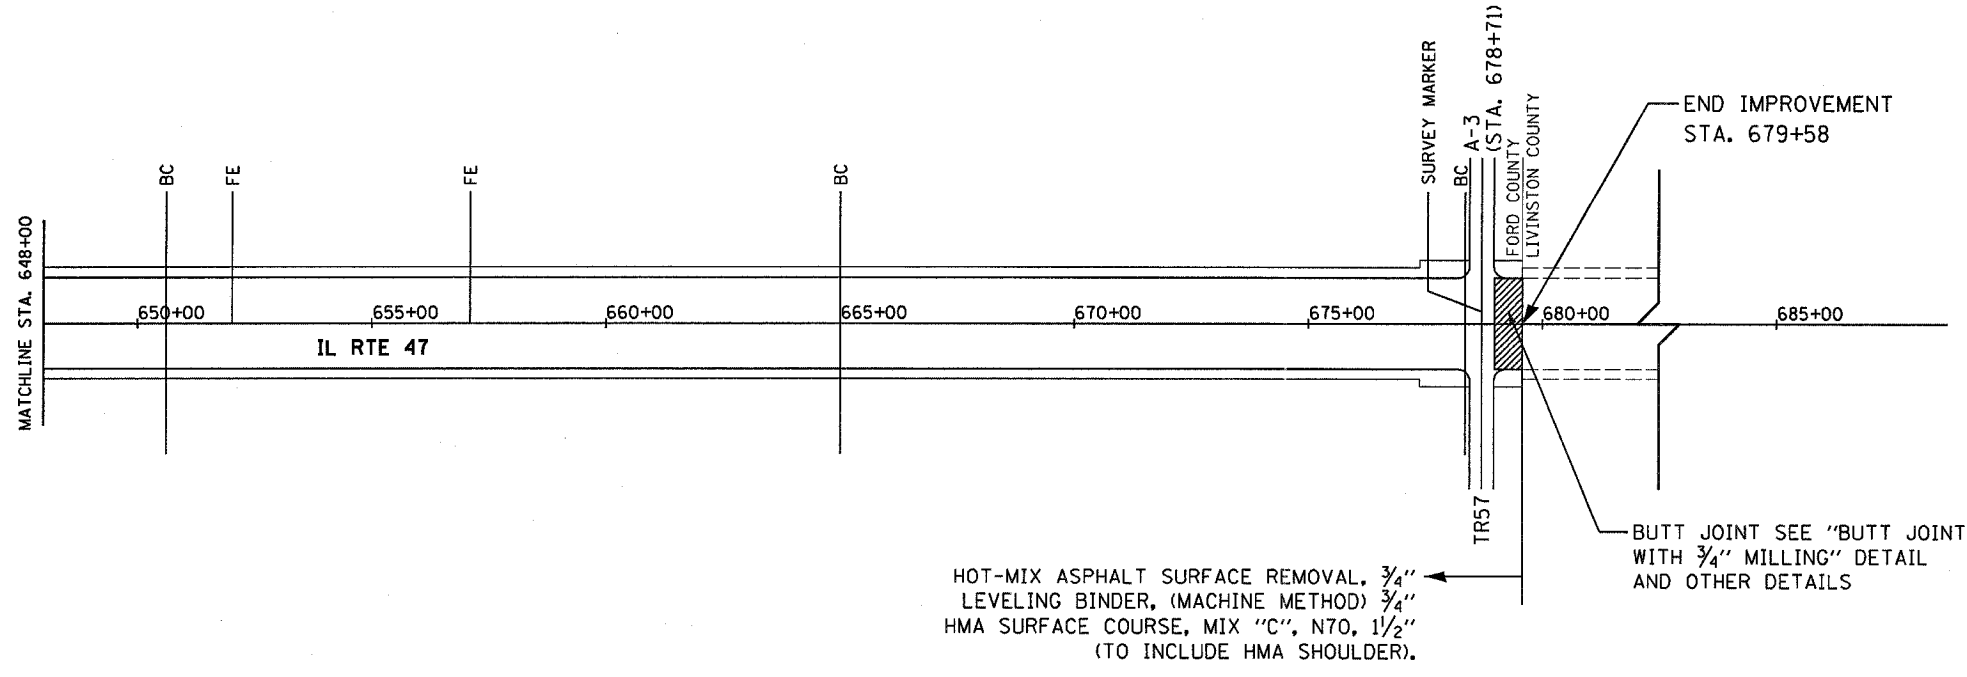

| | | | |
|--|--|-----------------|---------------------------|
| FILE NAME = | USER NAME = duncanbd | DESIGNED - | REVISED - DIST. 3 COMMENT |
| ca:\projects\ed22404\consult\cadd\drawings\sh\trdy21.dgn | | DRAWN - MAP | REVISED - 5/27/04 |
| | PLOT SCALE = 200.0004' / IN. | CHECKED - RRM | REVISED - BDD 01/28/08 |
| | PLOT DATE = Mar 11, 2009 - 09:28:23 AM | DATE - 02/26/04 | REVISED - |

**STATE OF ILLINOIS
DEPARTMENT OF TRANSPORTATION**

PROJECT LAYOUT

SCALE: N.T.S. SHEET NO. 5 OF 5 SHEETS STA. 588+00 TO STA. 679+58

| | | | | |
|---|---------|--------|--------------------|-----------|
| F.A.P. RTE. | SECTION | COUNTY | TOTAL SHEETS | SHEET NO. |
| 326 | | FORD | 22 | 13 |
| FED. ROAD DIST. NO. ILLINOIS FED. AID PROJECT | | | CONTRACT NO. 66423 | |

•(125)RS-5, (126)RS-3 & (127)RS-2