


NOTE:  
 FOR LINE SIZE AND SPACING SEE PAVEMENT MARKING DETAILS  
 FOR PLACEMENT OF RAISED REFLECTIVE MARKERS, SEE IDOT STD. 781001-02

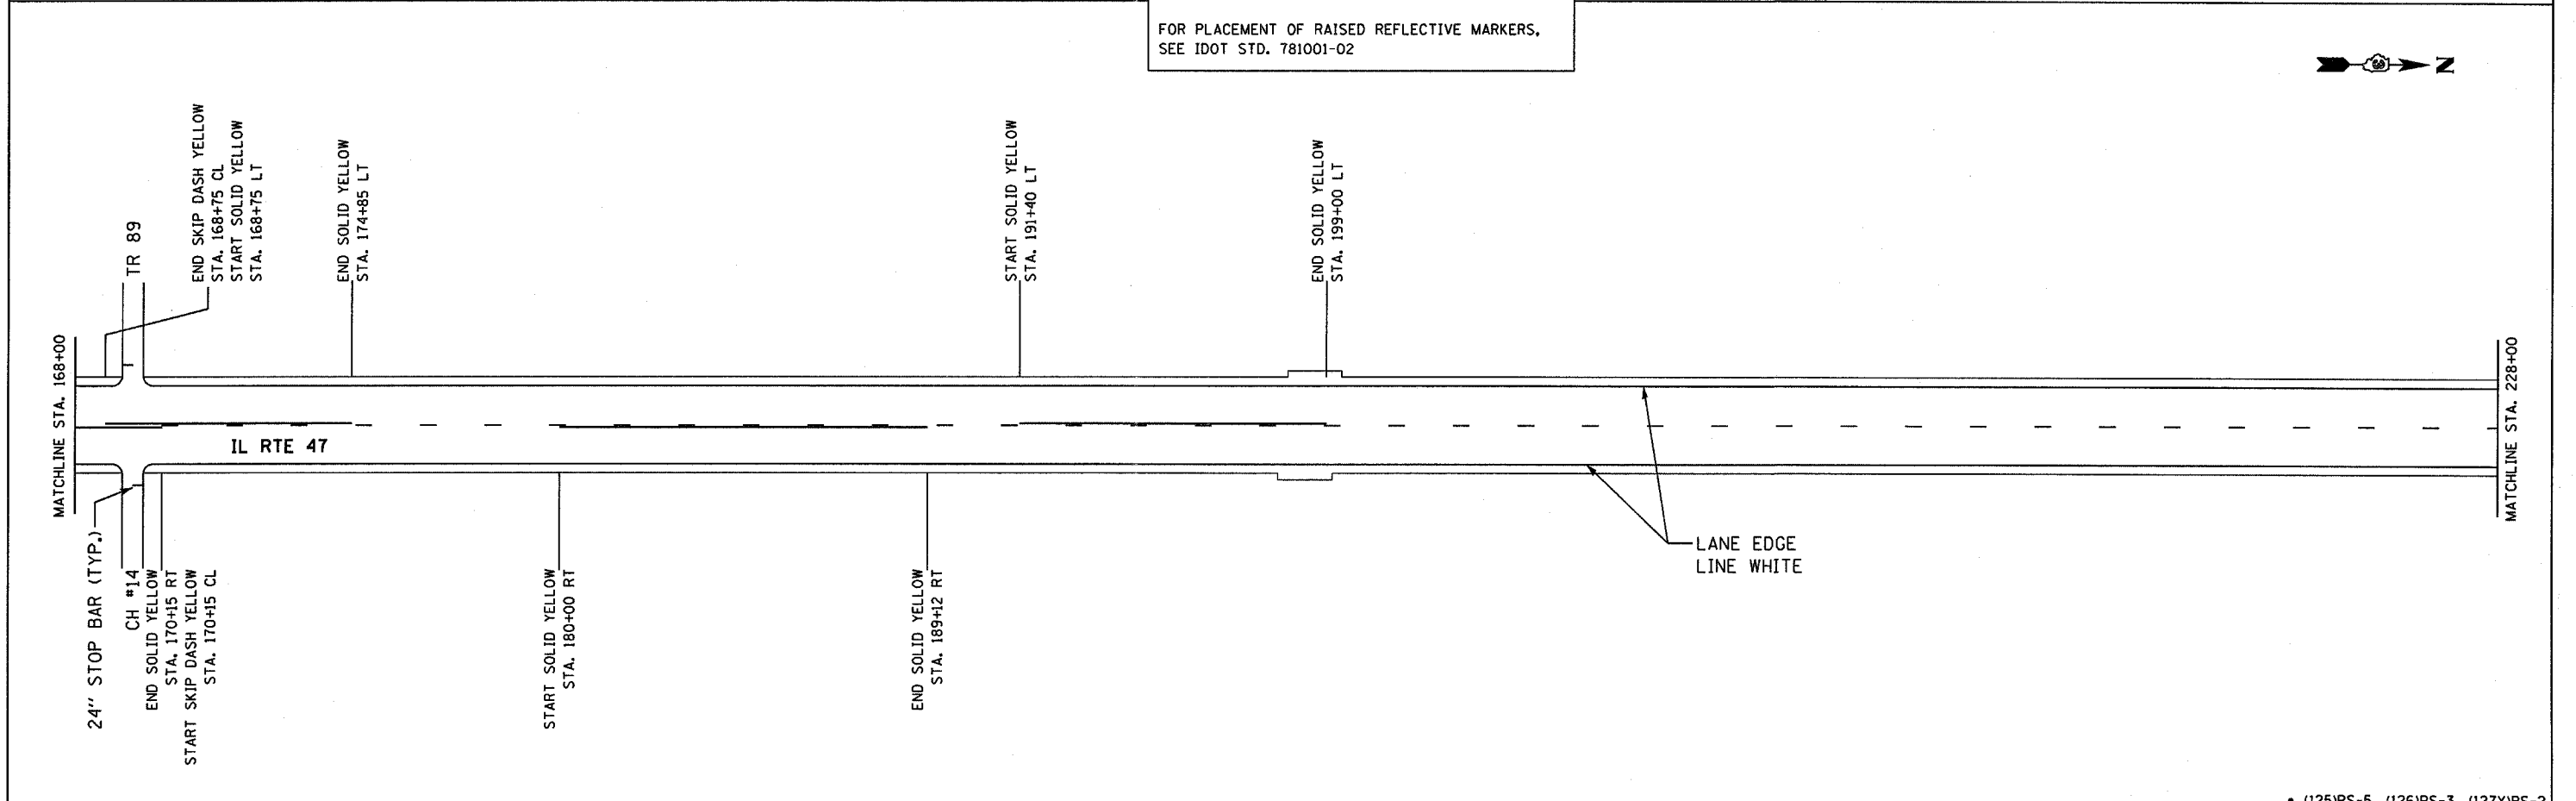

FILE NAME =	USER NAME = duncanbd	DESIGNED -	REVISED - DIST 3 COMMENT	<b>STATE OF ILLINOIS DEPARTMENT OF TRANSPORTATION</b>	<b>PAVEMENT MARKING PLAN</b>		F.A.P. RTE.	SECTION	COUNTY	TOTAL SHEETS	SHEET NO.
ca:\projects\ed2484\consult\cadd\drawings\shpmp01.dgn		DRAWN - MAP	REVISED - 5/27/04				326	.	FORD	22	14
PLOT SCALE = 200.0004' / IN.		CHECKED - RRM	REVISED - BDD 01/28/08		SCALE: N.T.S. SHEET NO. 1 OF 5 SHEETS STA. 120+50 TO STA. 228+00		CONTRACT NO. 66423				
PLOT DATE = Mar 11, 2008 - 09:19:37 AM		DATE - 02/26/04	REVISED -		FED. ROAD DIST. NO. ILLINOIS FED. AID PROJECT						

• (125)RS-5, (126)RS-3, (127)RS-2