


NOTE:
 FOR LINE SIZE AND SPACING SEE PAVEMENT MARKING DETAILS
 FOR PLACEMENT OF RAISED REFLECTIVE MARKERS, SEE IDOT STD. 781001-02

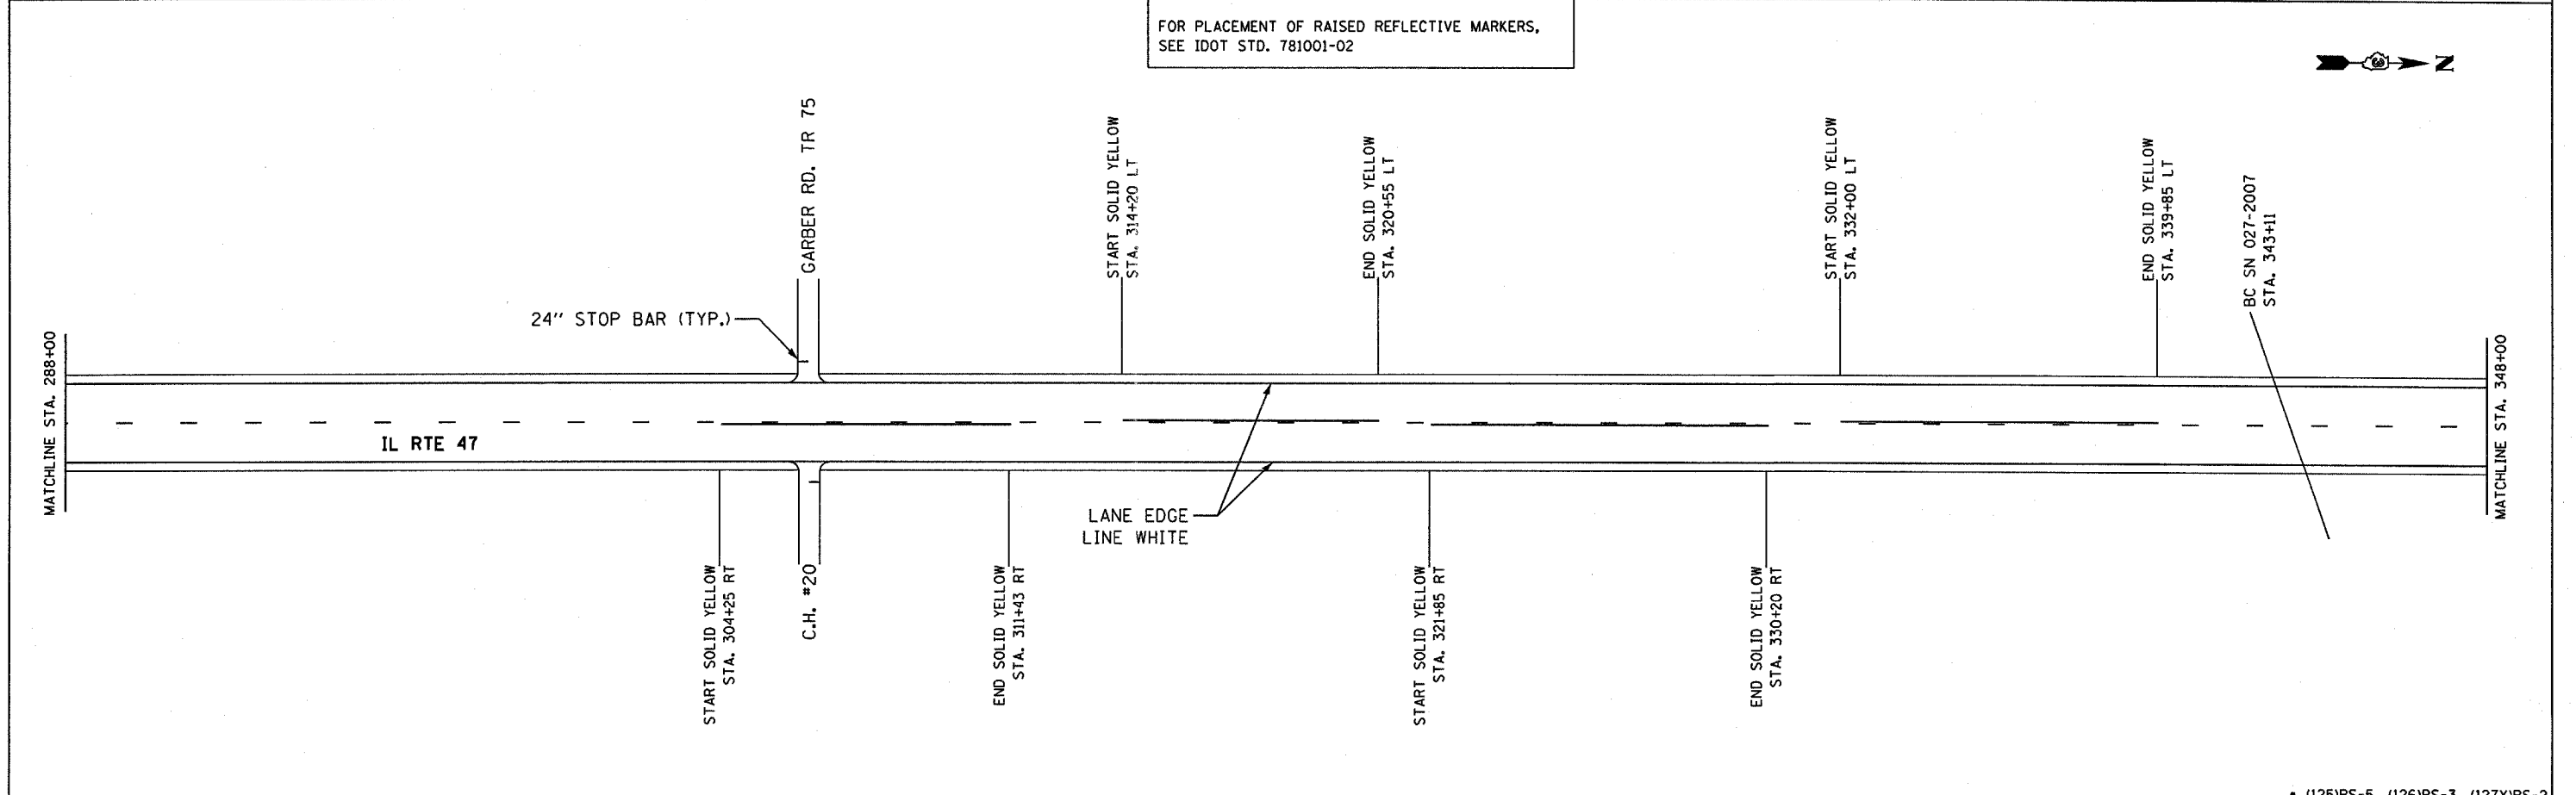

FILE NAME =	USER NAME = duncanbd	DESIGNED -	REVISED - DIST 3 COMMENT	STATE OF ILLINOIS DEPARTMENT OF TRANSPORTATION	PAVEMENT MARKING PLAN	F.A.P. RTE.	SECTION	COUNTY	TOTAL SHEETS	SHEET NO.	
c:\projects\ed\2484\consult\cadd drawing\shstmp01.dgn	PLDT SCALE = 200.0004' / IN.	DRAWN - MAP	REVISED - 5/27/04			326		FORD	22	15	
PLDT DATE = Mar 11, 2008 - 09:19:51 AM	DATE = 02/26/04	CHECKED - RRM	REVISED - BDD 01/28/08			CONTRACT NO. 66423					
						SCALE: N.T.S. SHEET NO. 2 OF 5 SHEETS STA. 228+00 TO STA. 348+00 FED. ROAD DIST. NO. (ILLINOIS) FED. AID PROJECT					

• (125)RS-5, (126)RS-3, (127)RS-2