


NOTE:
 FOR LINE SIZE AND SPACING SEE PAVEMENT MARKING DETAILS
 FOR PLACEMENT OF RAISED REFLECTIVE MARKERS, SEE IDOT STD. 781001-02

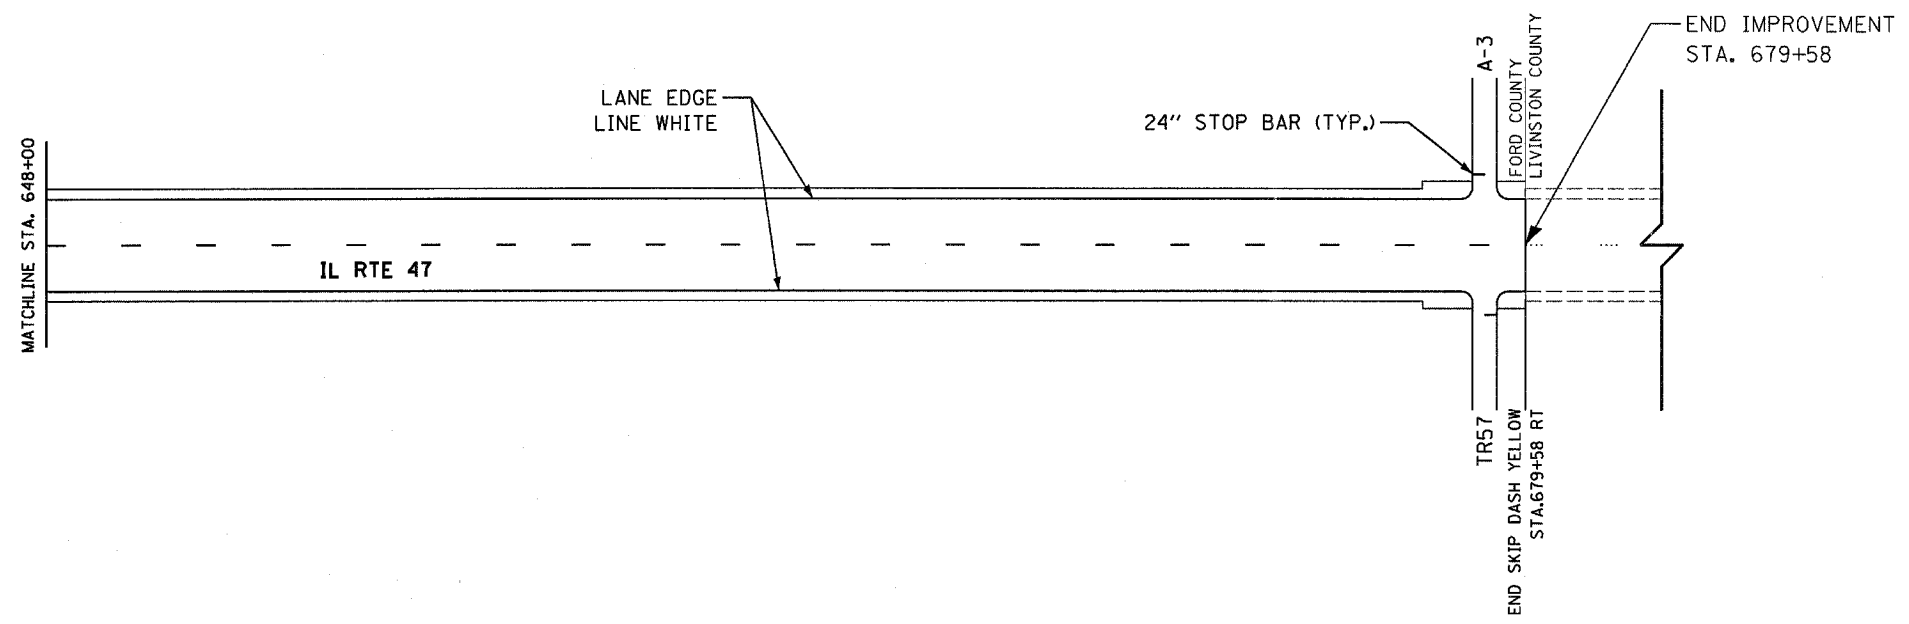

FILE NAME =	USER NAME = duncanbd	DESIGNED -	REVISED - DIST 3 COMMENT
ca:\projects\ed02404\consult\cadd\drawings\shpmp01.dgn		DRAWN - MAP	REVISED - 5/27/04
	PLDT SCALE = 200.0004' / IN.	CHECKED - RRM	REVISED - BDD 01/28/08
	PLDT DATE = Mar 11, 2008 - 09:20:54 AM	DATE - 02/26/04	REVISED -

STATE OF ILLINOIS
 DEPARTMENT OF TRANSPORTATION

PAVEMENT MARKING PLAN

SCALE: N.T.S. SHEET NO. 5 OF 5 SHEETS STA. 588+00 TO STA. 679+58

• (125)RS-5, (126)RS-3, (127)RS-2				
F.A.P. RTE.	SECTION	COUNTY	TOTAL SHEETS	SHEET NO.
326		FORD	22	18
CONTRACT NO. 66423			FED. ROAD DIST. NO. ILLINOIS FED. AID PROJECT	