
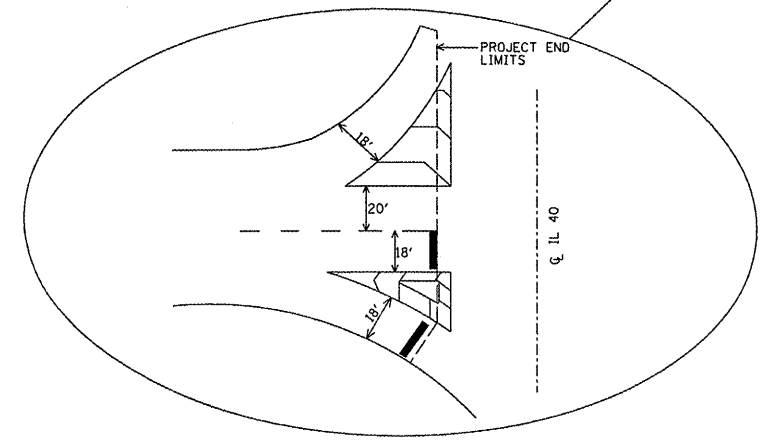


ROUTE		SECTION	COUNTY	SHEET	
MKD.	FAP	103 RS-3	PEORIA	TOTAL	NO.
IL 90	661			21	16

D-94-068-02  
 CONTRACT # 68259

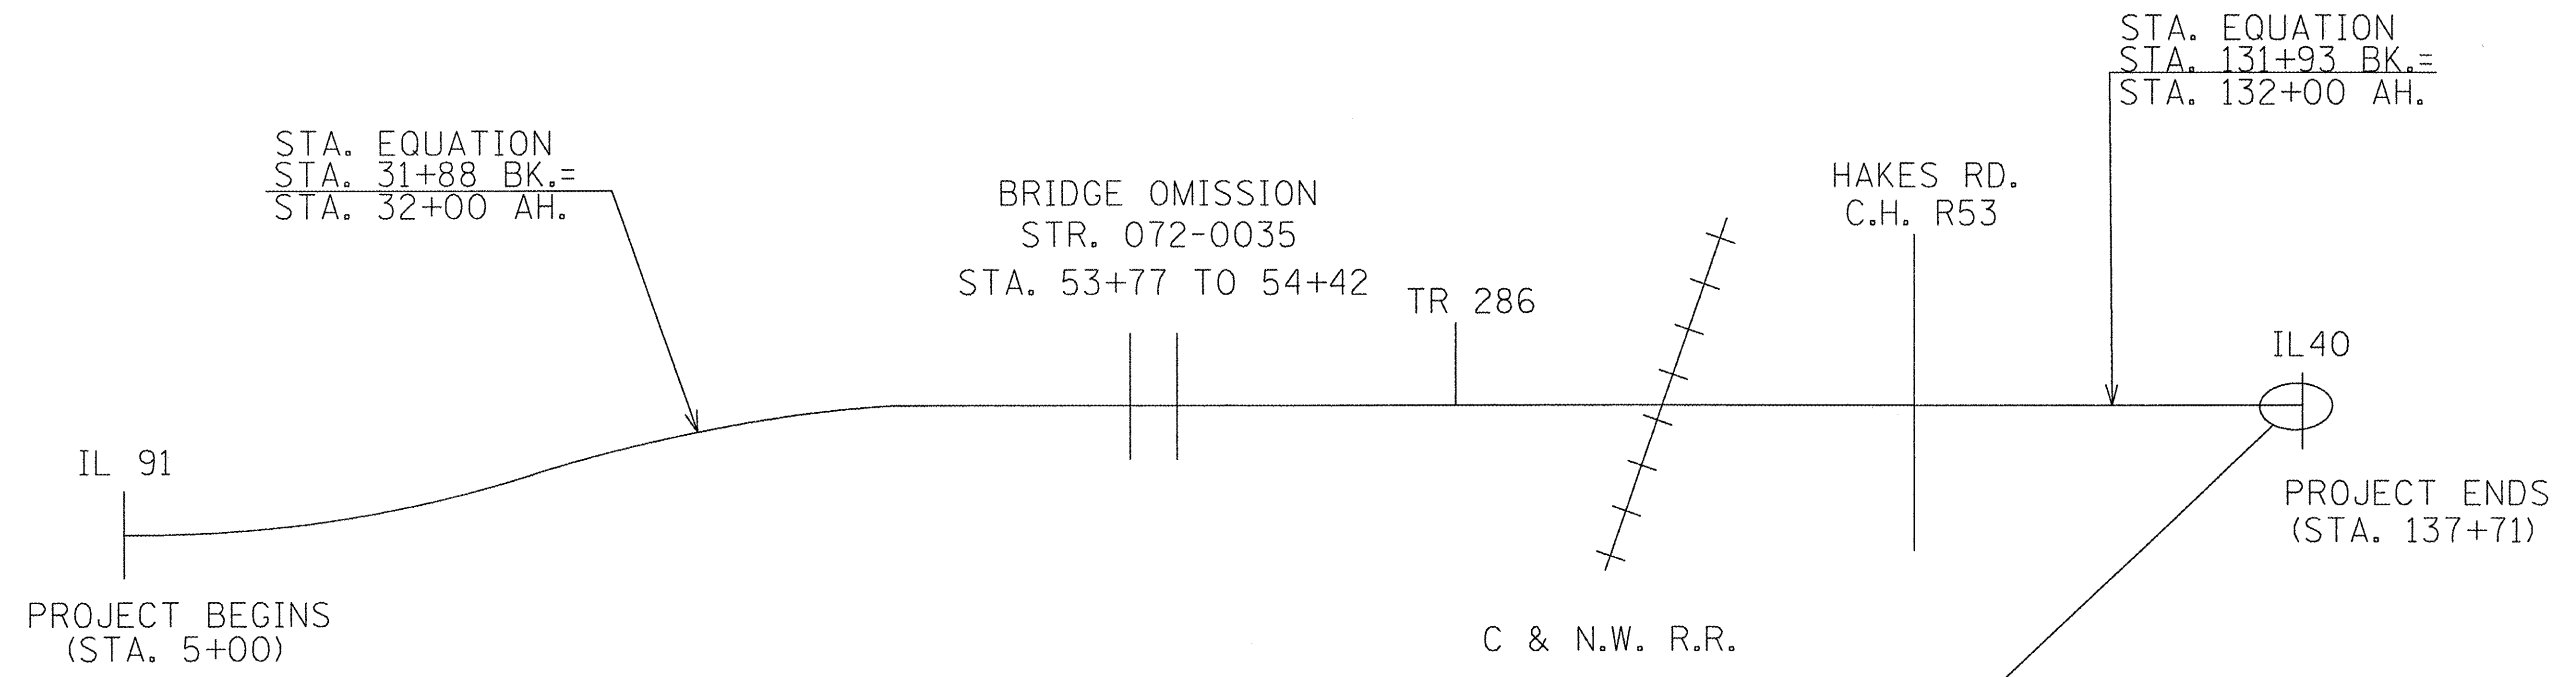

ILLINOIS DEPARTMENT OF TRANSPORTATION  
**LINE DIAGRAM**  
**IL 90**  
 NOT TO SCALE