


F.A. RTE.	SECTION	COUNTY	TOTAL SHEETS	SHEET NO.
VAR.	VARIOUS	VARIOUS	9	4
STA. _____		TO STA. _____		
FED. ROAD DIST. NO. 4		ILLINOIS	FED. AID PROJECT	

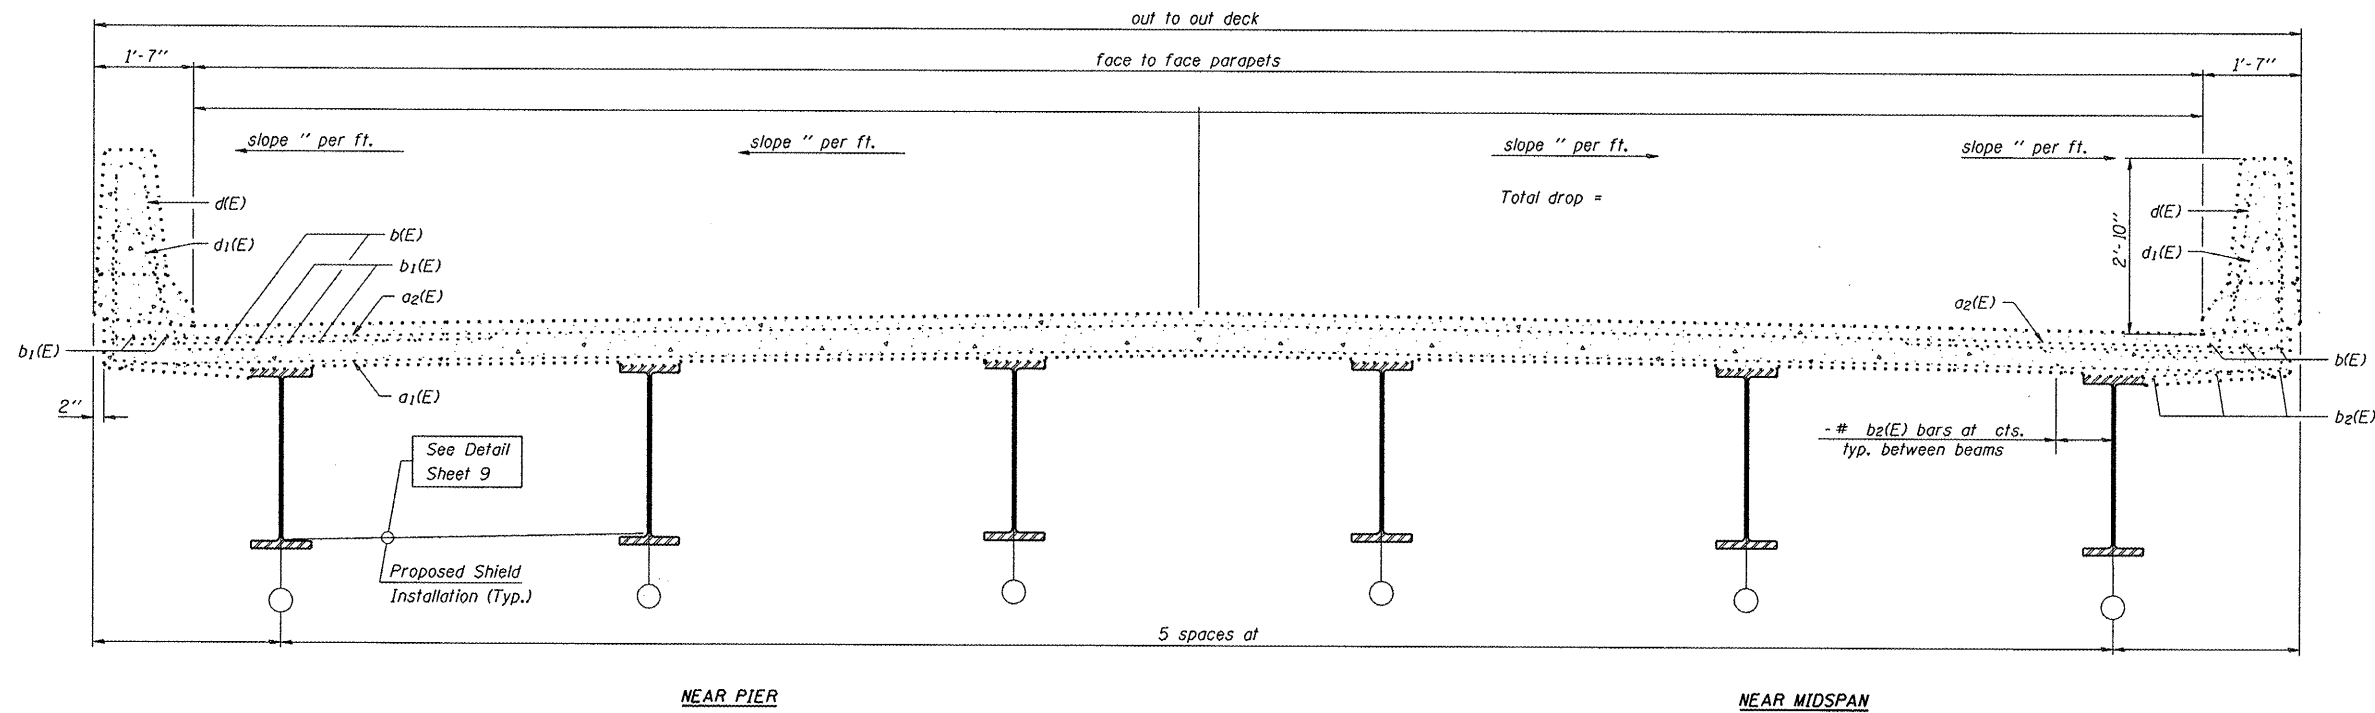

CROSS SECTION
(Looking)

FOR INFORMATION ONLY

REVISIONS	
NAME	DATE

ILLINOIS DEPARTMENT OF TRANSPORTATION
CROSS SECTIONS
SCALE: VERT. _____
HORIZ. _____
DATE: 03-06-2008
DRAWN BY CEJ
CHECKED BY _____

PLOT DATE = \$DATE\$
FILE NAME = \$FILEL\$
USER NAME = \$USER\$