


EXISTING TYPICAL SECTION


STATION TO STATION
 1386+91.00 463+44.00 *
 524+70.00 547+01.25

* STATION EQUATIONS
 STA 1510+00.00 (BK) = STA 117+23.47 (AH)
 STA 360+83.33 (BK) = STA 360+87.35 (AH)

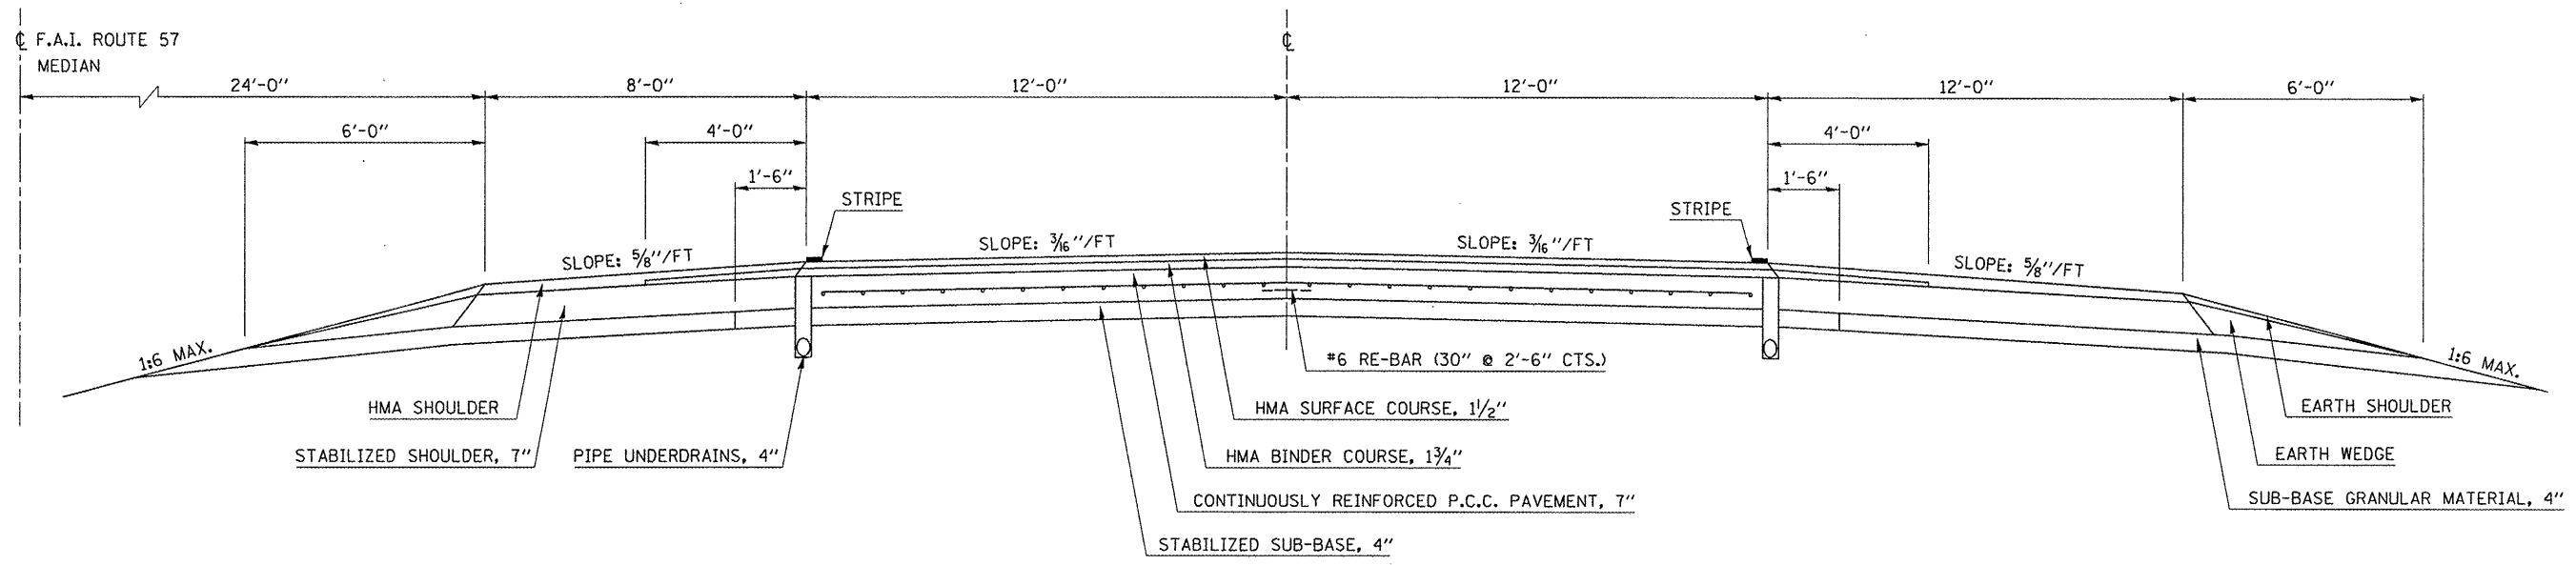

EXISTING TYPICAL SECTION

STATION TO STATION
 463+44.00 524+70.00

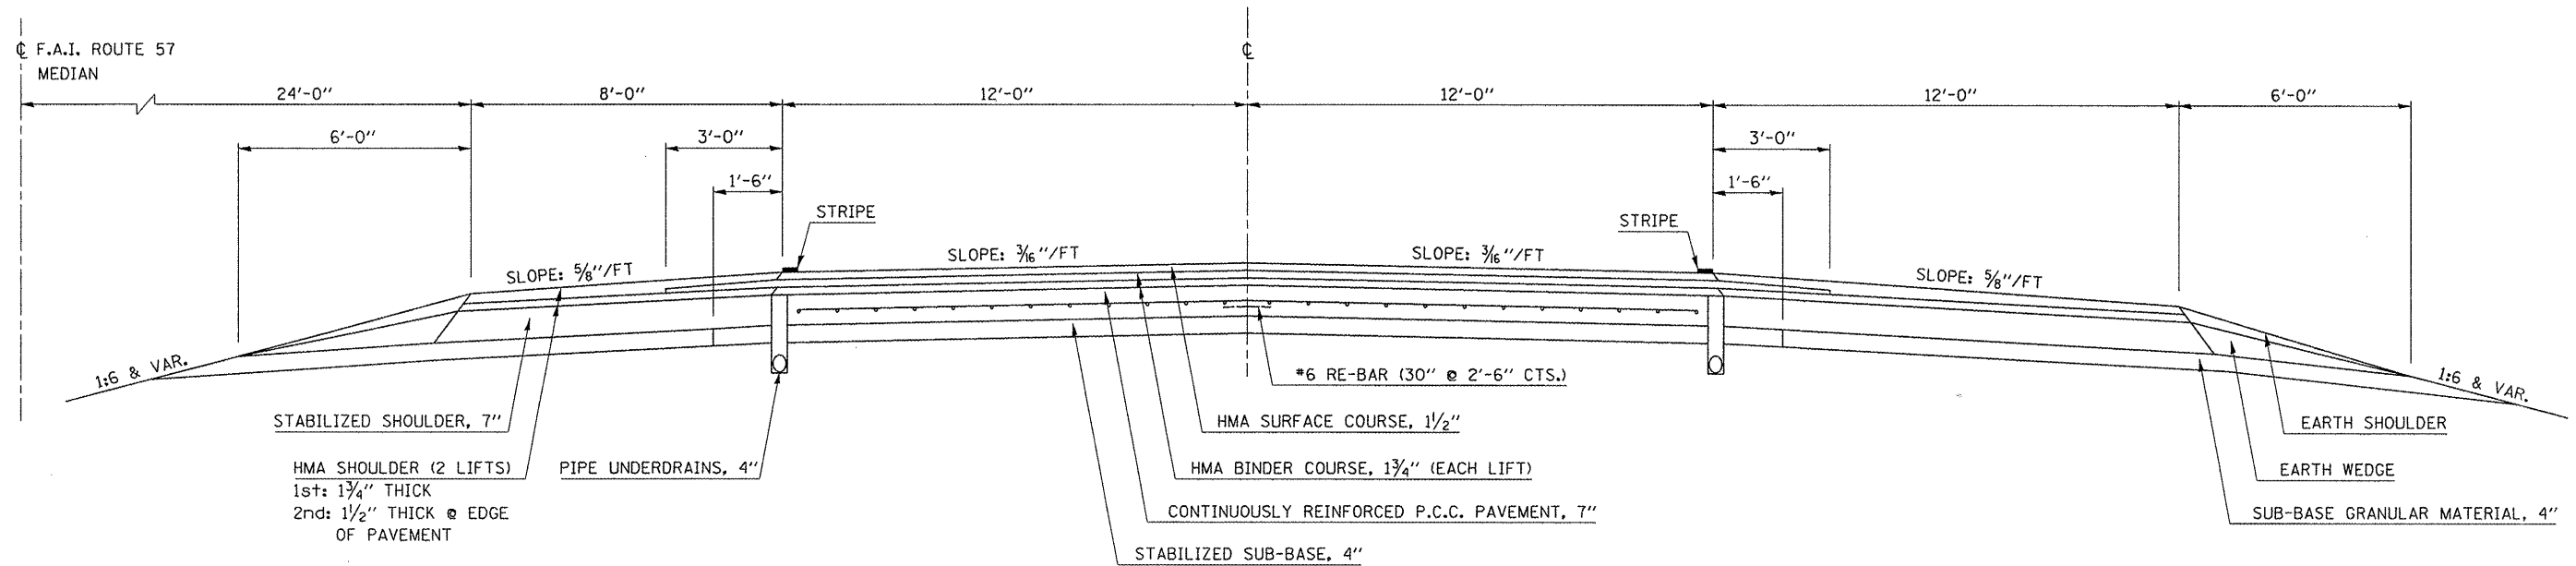

| | | | | | | | | | | |
|--|-----------------------------|----------------------|---|---|----------------------------------|-------------------------|--------------------|---------|--------------|-----------|
| FILE NAME = c:\projects\570741\d5patch20094.dgn | USER NAME = sheehygm | DESIGNED - K. DAWSON | REVISED - | STATE OF ILLINOIS DEPARTMENT OF TRANSPORTATION | EXISTING TYPICAL SECTIONS | F.A.I. RTE. | SECTION | COUNTY | TOTAL SHEETS | SHEET NO. |
| | PLOT SCALE = 100.0000 / IN. | DRAWN - J. PHILLIPS | REVISED - | | | 57 | D5 PATCHING 2009-4 | DOUGLAS | 14 | 5 |
| | PLOT DATE = 5/15/2008 | CHECKED - | REVISED - | | | CONTRACT NO. 70741 | | | | |
| | DATE - 05/2008 | REVISED - | FED. ROAD DIST. NO. ILLINOIS FED. AID PROJECT | | | | | | | |
| | | | | | SCALE: NA | SHEET NO. 1 OF 2 SHEETS | STA. | TO STA. | | |