


EXISTING TYPICAL SECTION

STATION 547+01.25 TO STATION 848+58.49 *

* STATION EQUATIONS

STA 575+43.68 (BK) = STA 575+43.98 (AH)
 STA 687+00.00 (BK) = STA 687+03.30 (AH)
 STA 736+24.61 (BK) = STA 736+26.44 (AH)
 STA 791+00.00 (BK) = STA 791+02.19 (AH)
 STA 843+84.01 (BK) = STA 843+83.95 (AH)

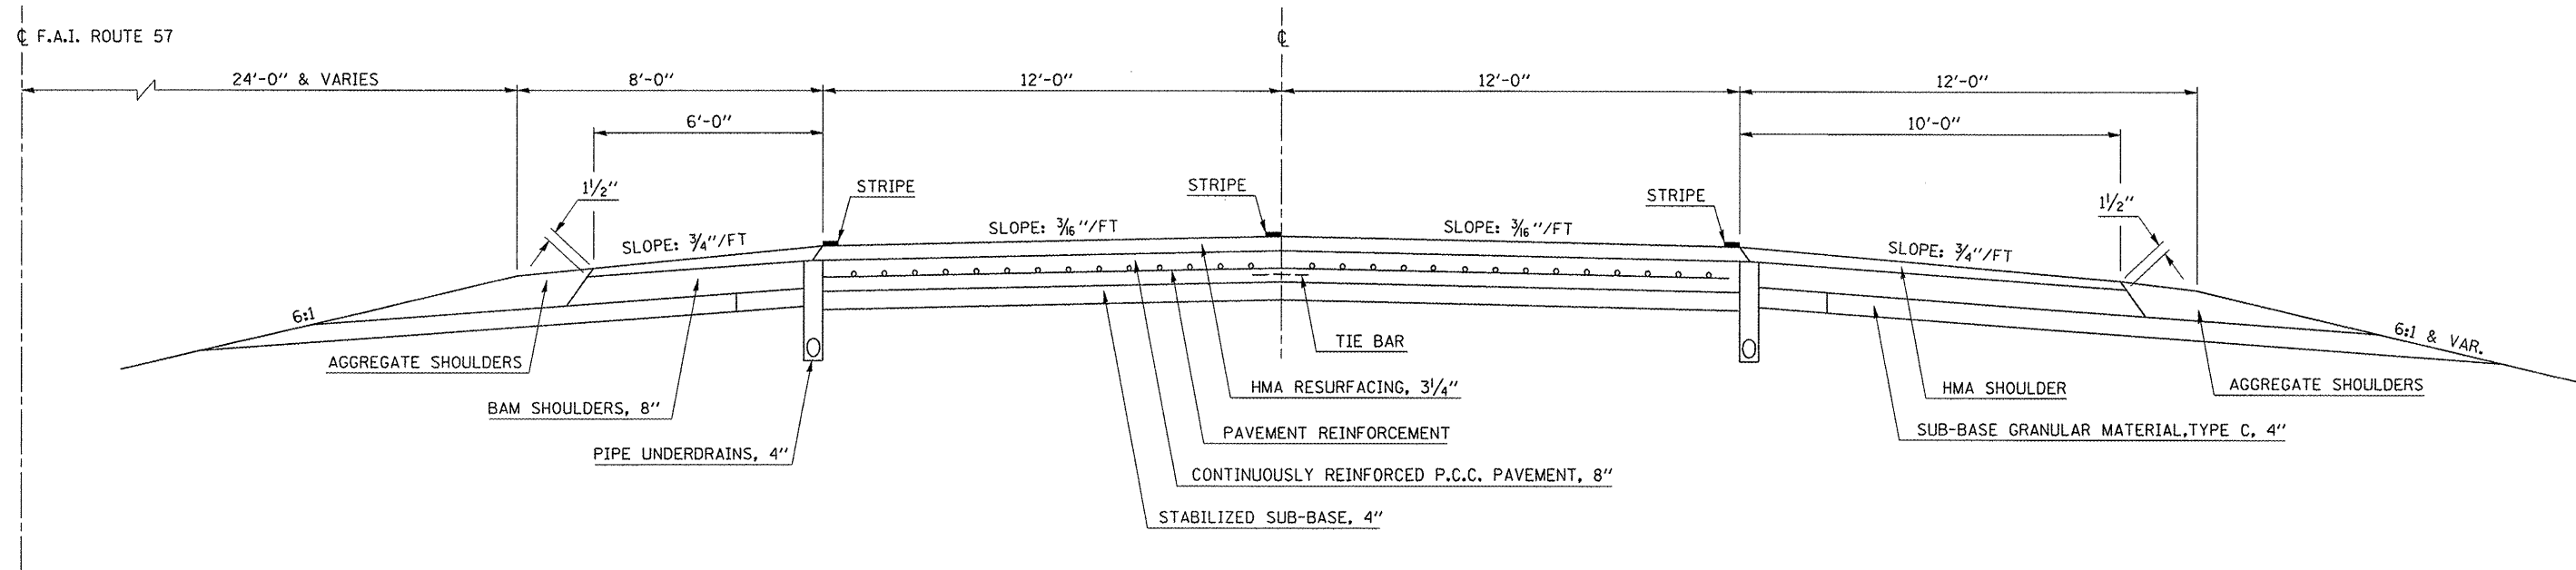

| | | | |
|--|------------------------------|----------------------|-----------|
| FILE NAME = c:\projects\0570741\d5patch2009.dgn | USER NAME = sheahygn | DESIGNED - K. DAWSON | REVISED - |
| | | DRAWN - J. PHILLIPS | REVISED - |
| | PLOT SCALE = 100.0000' / IN. | CHECKED - | REVISED - |
| | PLOT DATE = 5/15/2008 | DATE - 05/2008 | REVISED - |

STATE OF ILLINOIS
DEPARTMENT OF TRANSPORTATION

EXISTING TYPICAL SECTIONS

SCALE: NA SHEET NO. 2 OF 2 SHEETS STA. TO STA.

| F.A.I. RTE. | SECTION | COUNTY | TOTAL SHEETS | SHEET NO. |
|---|--------------------|---------|--------------------|-----------|
| 57 | D5 PATCHING 2009-4 | DOUGLAS | 14 | 6 |
| FED. ROAD DIST. NO. ILLINOIS FED. AID PROJECT | | | CONTRACT NO. 70741 | |