


INDEX

- 1 COVER
- 2 INDEX/STANDARDS/SIGNATURES
- 3-4 QUANTITIES
- 5 TYPICAL SECTIONS
- 6 SCHEDULES
- 7 BUTT JOINT DETAIL

STANDARDS

- 442001-04
- 701001-01
- 701006-02
- 701011-01
- 701201-02
- 701301-02
- 701306-01
- 701311-02
- 701501-04
- 701901
- 780001-01
- 781001-02

<b>STATE OF ILLINOIS DEPARTMENT OF TRANSPORTATION DIVISION OF HIGHWAYS DISTRICT 6</b>	
EXAMINED <u>May 16</u> 20 <u>08</u>	<u>[Signature]</u> ENGINEER OF OPERATIONS
EXAMINED <u>May 13</u> 20 <u>08</u>	<u>[Signature]</u> ENGINEER OF PROGRAM IMPLEMENTATION
EXAMINED <u>MAY 13</u> 20 <u>08</u>	<u>[Signature]</u> ENGINEER OF PROGRAM DEVELOPMENT

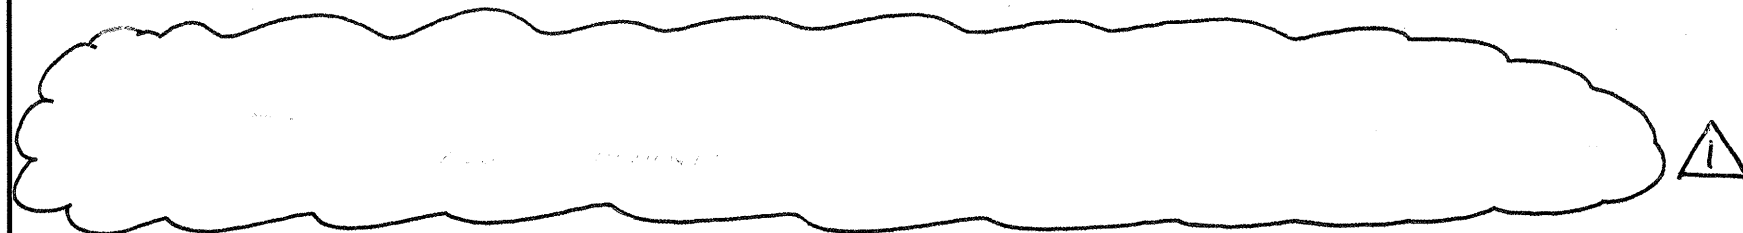

1 Rev. 7-18-08

INDEX/STANDARDS/SIGNATURES  
FAP 733 (IL 94)  
SECTION 1 RS-3  
HANCOCK COUNTY