


**TYPICAL CROSS SECTION**

STA. 483+00 TO STA. 487+98.21  
 STA. EQ. 487+98.21 BK = STA. 488+04.32 AH  
 STA. 488+04.32 TO STA. 488+34  
 LT STA. 488+34 TO STA. 491+00  
 RT STA. 517+98 TO STA. 520+04  
 STA. 520+04 TO STA. 520+66.39  
 STA. EQ. 520+66.39 BK = STA. 521+03.00 AH  
 STA. 521+03.00 TO STA. 523+22  
 LT STA. 529+57 TO STA. 531+04  
 STA. 531+04 TO STA. 562+95.12  
 STA. EQ. 562+95.12 BK = STA. 563+31.58 AH

STA. 563+31.58 TO STA. 601+48.50  
 STA. EQ. 601+48.50 AH = STA. 309+00 BK  
 STA. 309+00 TO STA. 291+28  
 RT STA. 291+28 TO STA. 286+28  
 STA. 286+28 TO STA. 227+89.00  
 STA. EQ. 227+89.00 AH = STA. 227+61.34 BK  
 STA. 227+61.34 TO STA. 196+94  
 LT STA. 196+94 TO STA. 196+50.00  
 STA. EQ. 196+50.00 AH = STA. 194+07.74 BK  
 LT STA. 194+07.74 TO STA. 192+82

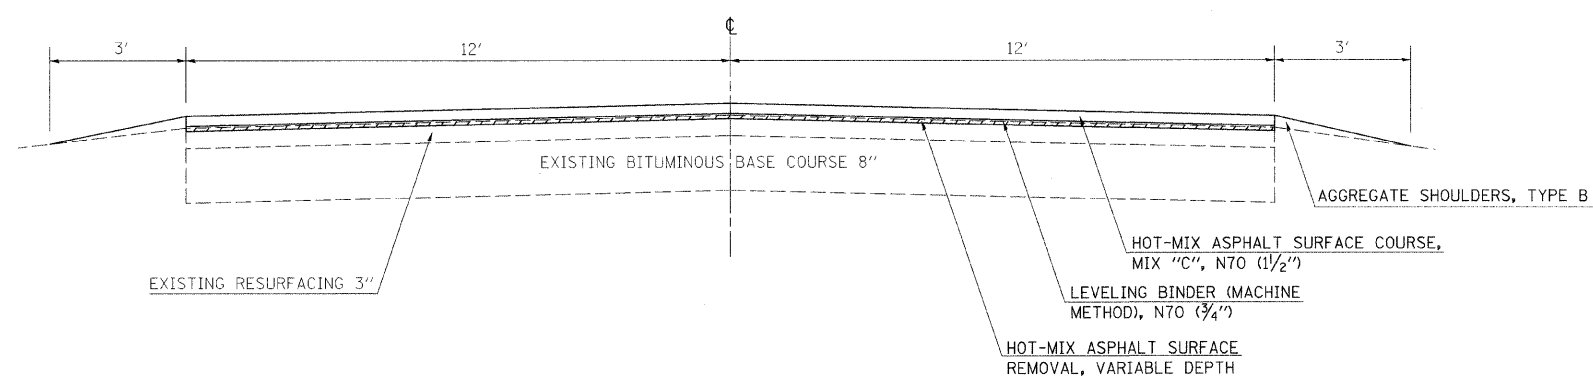

**TYPICAL CROSS SECTION**

STA. 491+00 TO STA. 502+08  
 STA. 502+08 TO STA. 505+56 - BRIDGE OMISSION  
 STA. 505+56 TO STA. 508+09  
 LT STA. 508+09 TO STA. 509+81

FILE NAME = c:\projects\74057\d\sh\typical.74057.dgn	USER NAME = swartzk	DESIGNED -	REVISED -	<b>STATE OF ILLINOIS DEPARTMENT OF TRANSPORTATION</b>	<b>TYPICAL CROSS SECTIONS</b>		F.A.S. RTE.	SECTION	COUNTY	TOTAL SHEETS	SHEET NO.
PLOT SCALE = 20.0000' / IN.	CHECKED -	REVISED -	2793				0,P,YRS-1	FAYETTE	52	7	
PLOT DATE = 5/14/2008	DATE -	REVISED -	SCALE: NA		SHEET NO. 3 OF 7 SHEETS	STA.	TO STA.	FED. ROAD DIST. NO. ILLINOIS FED. AID PROJECT			
							<b>CONTRACT NO. 74057</b>				