


DATE	
BY	
FINAL SURVEY	
PLOTTED	
NOTE BOOK	
NO.	
AREAS CHECKED	

DATE	
BY	
ORIGINAL SURVEY	
PLOTTED	
NOTE BOOK	
NO.	
AREAS CHECKED	

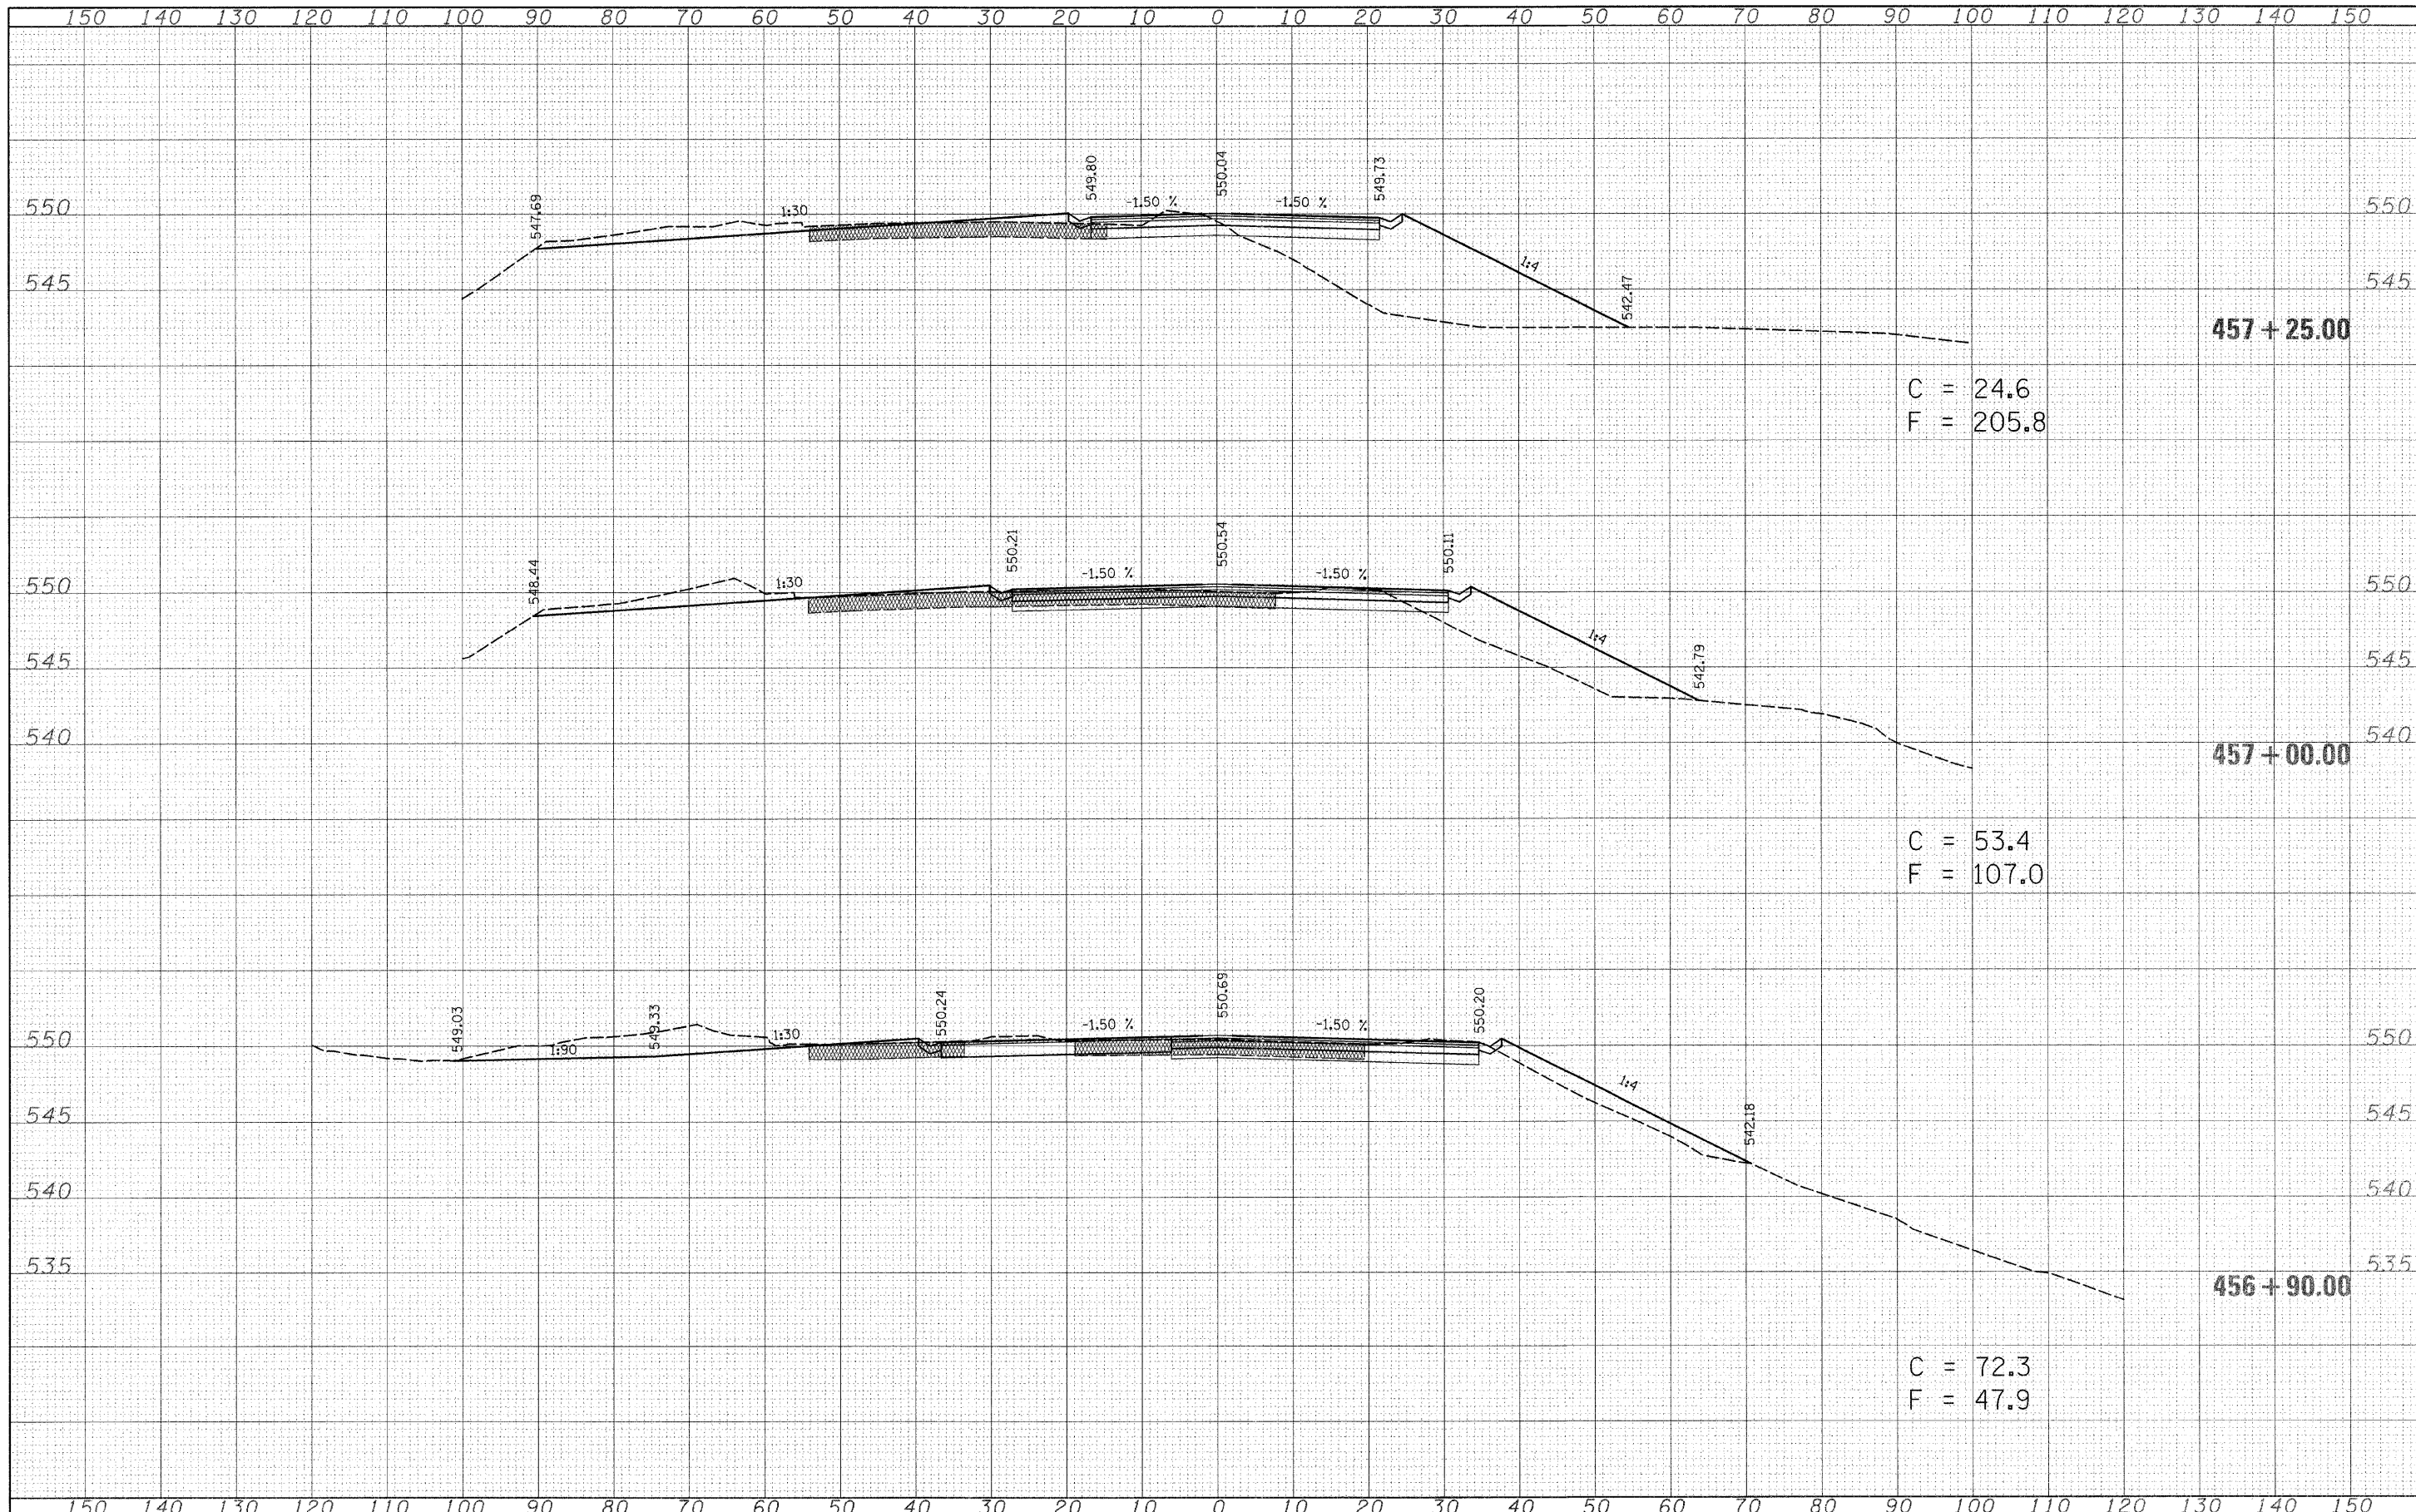

FILE NAME = c:\projects\74057\d\ss057\sheet_74057.dgn	USER NAME = swartzr	DESIGNED -	REVISED -	STATE OF ILLINOIS DEPARTMENT OF TRANSPORTATION	CROSS SECTIONS		F.A.S. RTE. 2793	SECTION (O,P,Y)RS-1	COUNTY FAYETTE	TOTAL SHEETS 52	SHEET NO. 46
	PLOT SCALE = 10,0000' / IN.	DRAWN -	REVISED -		SCALE:	SHEET NO. 1 OF 7 SHEETS	STA. 456+90.00 TO STA. 457+25.00	FED. ROAD DIST. NO.	ILLINOIS FED. AID PROJECT	CONTRACT NO. 74057	
	PLOT DATE = 5/14/2008	CHECKED -	REVISED -								
		DATE -	REVISED -								