
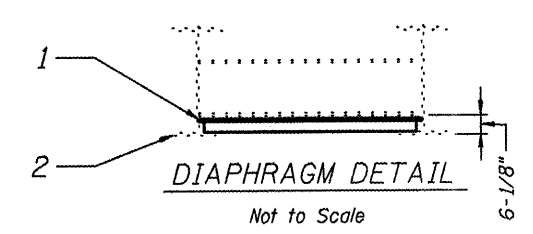
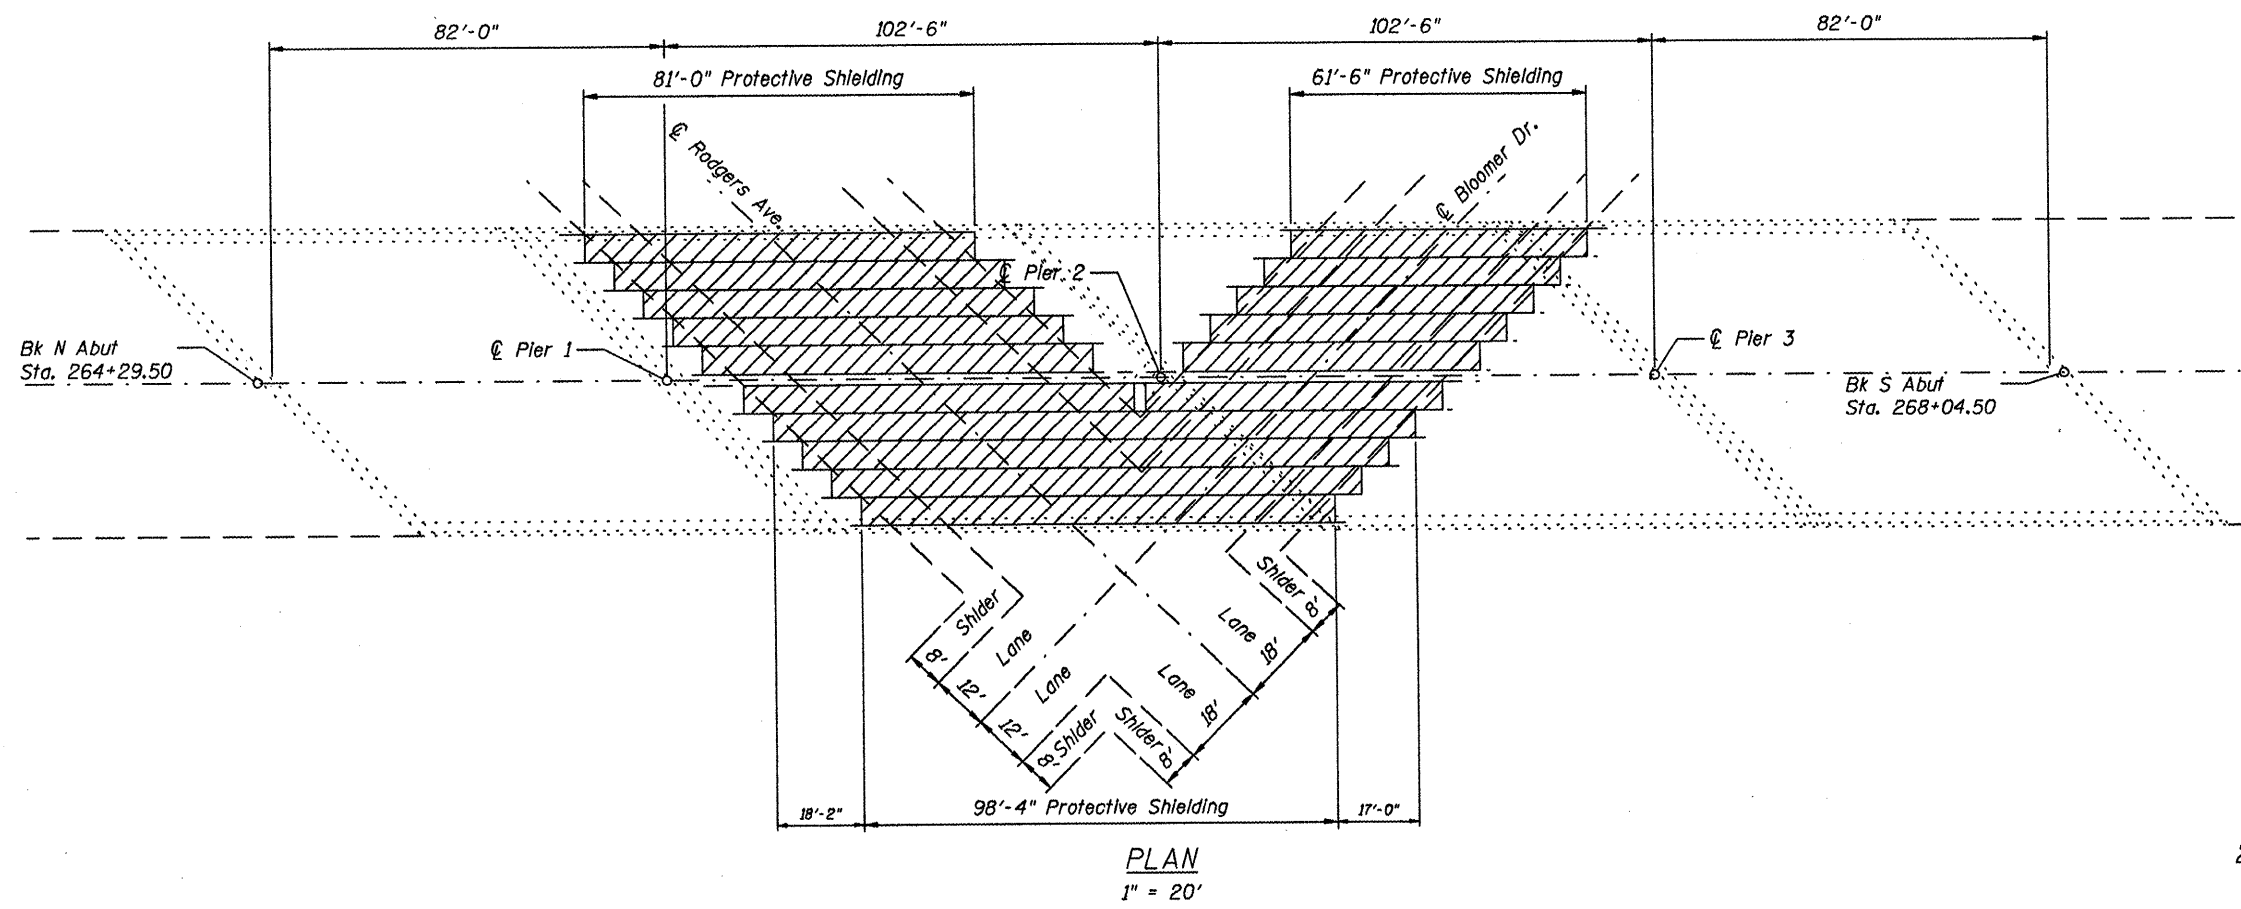



STATE OF ILLINOIS  
DEPARTMENT OF TRANSPORTATION

ROUTE NO.	SECTION	COUNTY	TOTAL SHEETS	SHEET NO.
ILL 111		Various	8	4
FED. ROAD DIST. NO. 7	ILLINOIS	FED. AID PROJECT		

\* Dist 8 Bridge Rehab 2009-1  
Contract # 76B90

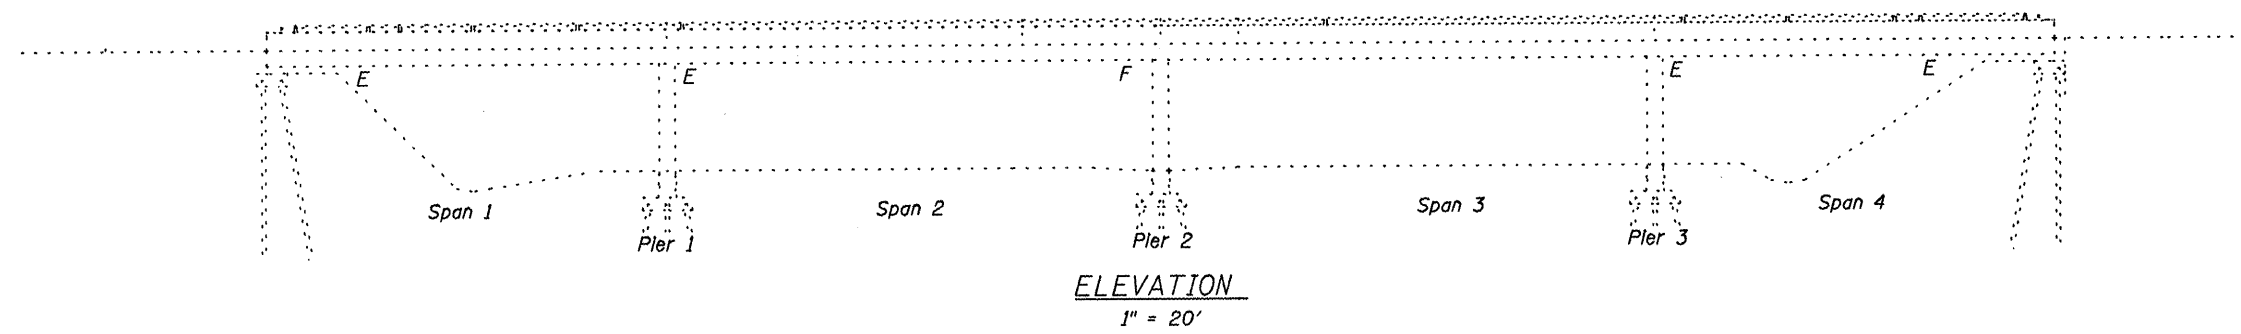

LEGEND  
1. PROTECTIVE SHIELDING (PERMANENT)  
2. EXISTING W33X220

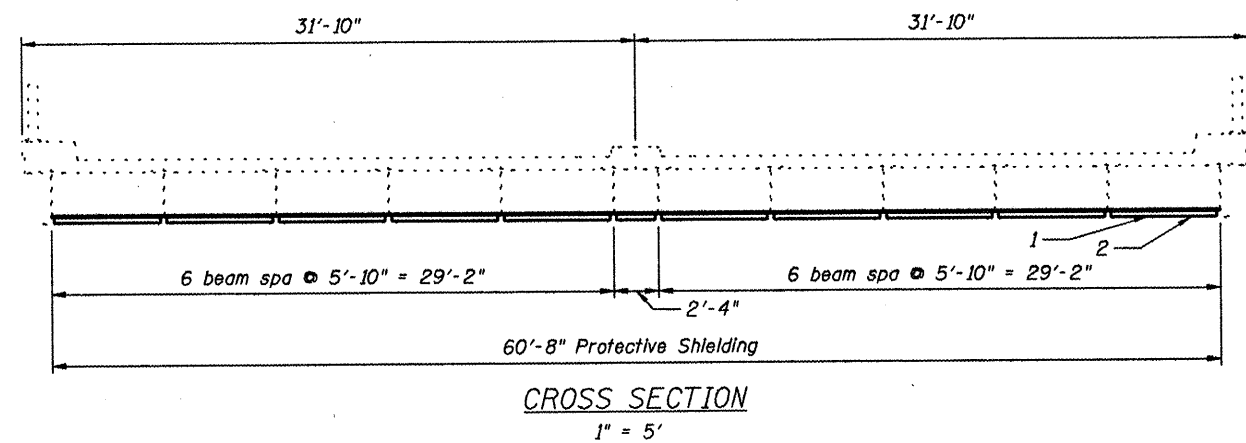

ILLINOIS DEPARTMENT OF TRANSPORTATION  
STRUCTURE DETAILS  
SN 060-0120  
ILL 111 OVER BLOOMER AVE.  
DIST 8 BRIDGE REHAB 2009-01  
BOND, MADISON AND ST. CLAIR COUNTIES

DESIGNED	BJW	200
CHECKED	JAU	ENGINEER OF BRIDGE DESIGN
DRAWN	BJW	ENGINEER OF BRIDGES AND STRUCTURES
CHECKED	JAU	