


F.A.I. 255
 TYPICAL SECTION
 SB. STA. 1498+39.30 TO STA. 1509+78.00
 NB. STA. 1499+19.29 TO STA. 1511+00.00

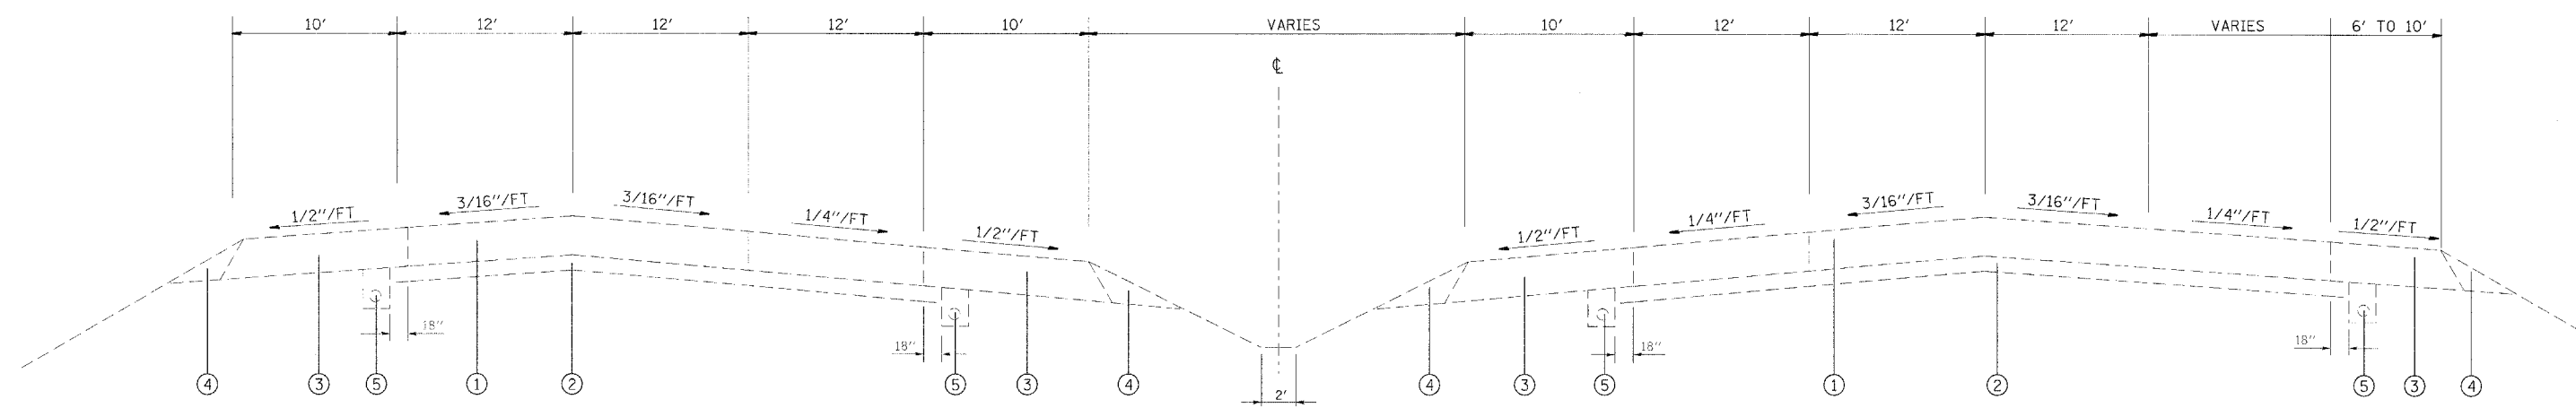

F.A.I. 255
 TYPICAL SECTION
 SB. STA. 1523+70.00 TO STA. 1526+00.38
 NB. STA. 1522+79.80 TO STA. 1526+03.12

- ① EXISTING 10" C.R.P.C.C. PAVEMENT
- ② EXISTING 4" STABILIZED SUB-BASE
- ③ EXISTING HMA SHOULDERS 10"
- ④ EXISTING AGGREGATE SHOULDER, TYPE B
- ⑤ EXISTING PIPE UNDERDRAIN 4"
- ⑥ PROPOSED PCC SURFACE REMOVAL 1"
- ⑦ PROPOSED POLYMERIZED HMA SURFACE COURSE, 2"
- ⑧ PROPOSED HMA BINDER COURSE 2.25"
- ⑨ PROPOSED HMA BINDER COURSE 1"
- ⑩ PROPOSED AGGREGATE SHOULDER WEDGE, TYPE B
- ⑪ PROPOSED STRIP REFLECTIVE CRACK CONTROL
- ⑫ PROPOSED HMA SHOULDERS, 4.25"

| | | | | | | | | | | | |
|-----------------------------|--------------------|------------|-----------|---|----------------------------------|---|----------------------|---------|--------------|-----------|--|
| FILE NAME = | USER NAME = bengmc | DESIGNED - | REVISED - | STATE OF ILLINOIS DEPARTMENT OF TRANSPORTATION | EXISTING TYPICAL SECTIONS | F.A.I. RTE. | SECTION | COUNTY | TOTAL SHEETS | SHEET NO. | |
| PROJECT PATH = | DESIGNER = | DRAWN - | REVISED - | | | 255 | 160-8,9,11, 160-9/BS | MADISON | 20 | 6 | |
| PLOT SCALE = 50.0000' / IN. | CHECKED - | REVISED - | REVISED - | | | CONTRACT NO. 16C22 | | | | | |
| PLOT DATE = 7/2/2008 | DATE - | REVISED - | REVISED - | | | FED. ROAD DIST. NO. ILLINOIS FED. AID PROJECT | | | | | |