


BUTT JOINT TO BE CONSTRUCTED AT BEGINNING OF PROJECT

*STA. 1360+25

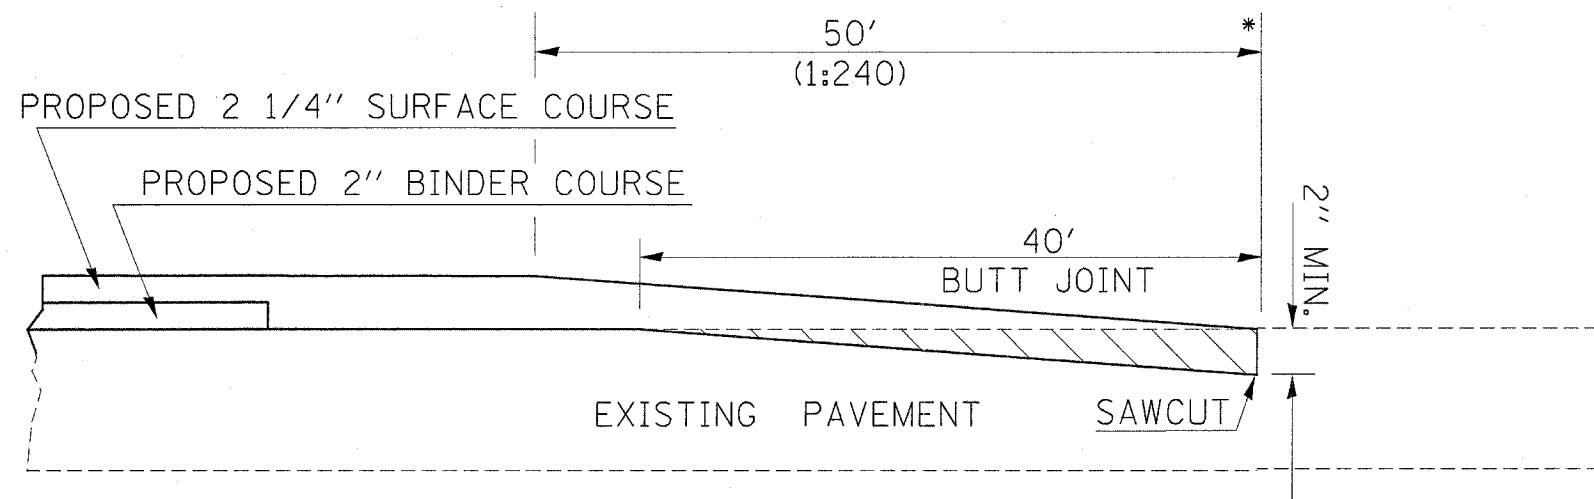

BUTT JOINT TO BE CONSTRUCTED AT END OF PROJECT

*STA. 1556+40

FILE NAME =	USER NAME = mj11erra	DESIGNED -	REVISD -
ct:\proj\ecote\4876c22\design\4876c22-sht-1en.dgn		DRAWN -	REVISD -
PLOT SCALE = 100.0000 / IN.		CHECKED -	REVISD -
PLOT DATE = 5/16/2008		DATE -	REVISD -

STATE OF ILLINOIS
DEPARTMENT OF TRANSPORTATION

DETAIL SHEET

SCALE: SHEET NO. OF SHEETS STA. 1355+00 TO STA. 1385+00

F.A.I. RTE.	SECTION	COUNTY	TOTAL SHEETS	SHEET NO.
255	160-8.911.160-9185	MADISON	20	20
FED. ROAD DIST. NO. - ILLINOIS FED. AID PROJECT			CONTRACT NO. 76C22	