


CONTRACT NO. 7891Z

F.A. RTE.	SECTION	COUNTY	TOTAL SHEETS	SHEET NO.
5	00	000	22	18
STA. _____		TO STA. _____		
FED. ROAD DIST. NO. _____		ILLINOIS FED. AID PROJECT		

PAVEMENT MARKING DETAIL
 FAP 322 (US 51) LOCATION 1
 STA. 1010+44 TO STA. 1022+39

- FAS 1909 & FAP 322
- D9 PAVEMENT PRESERVATION FY08
- JACKSON AND UNION COUNTIES

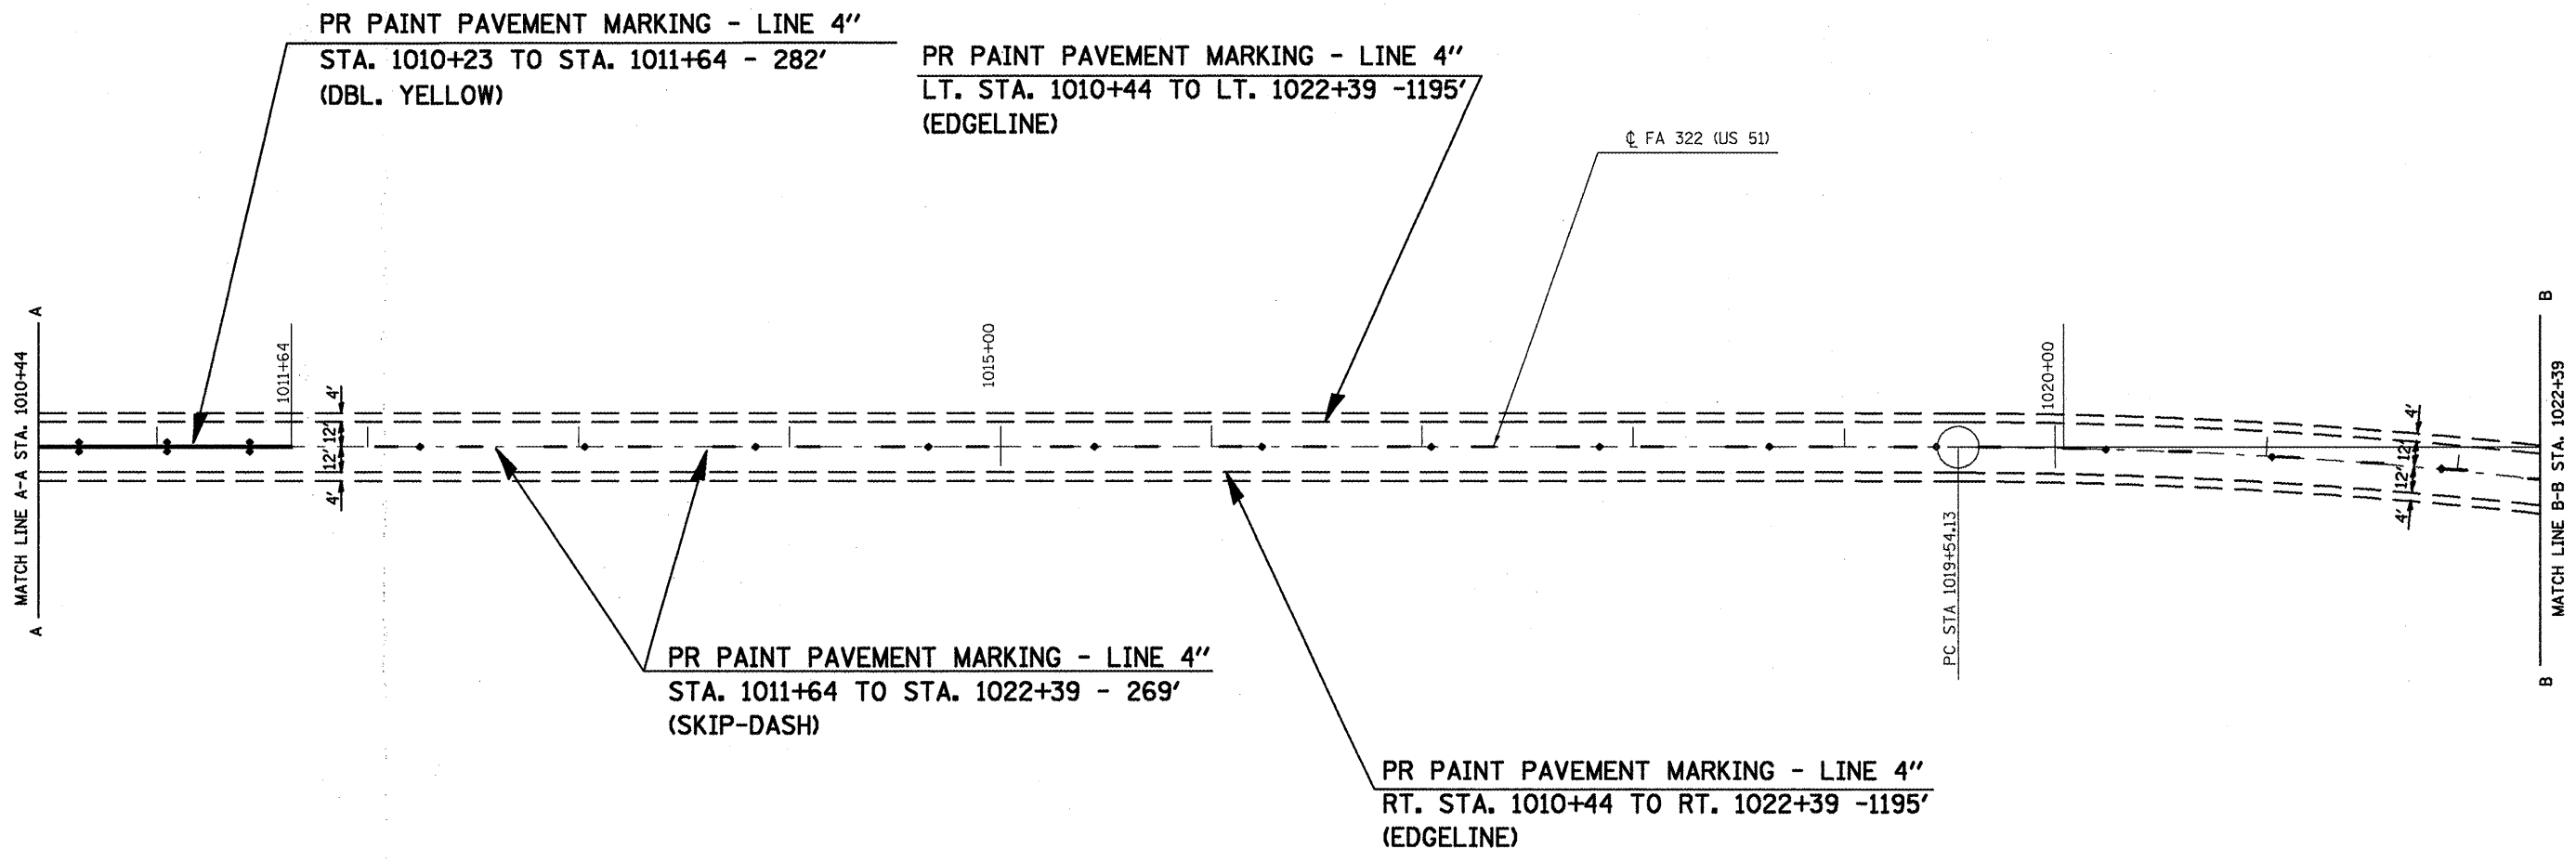

NOTE:
 FOR RAISED REFLECTIVE PAVEMENT MARKERS,
 SEE SCHEDULE ON SHEET 14.

PLT DATE = 1/24/2008
 FILE NAME = c:\pvc\pava\7891z\mso.dgn
 PLOT SCALE = 84.7893 / IN
 USER NAME = msoandor