



STATE OF ILLINOIS  
DEPARTMENT OF TRANSPORTATION

ROUTE NO.	SECTION	COUNTY	DATE	SHEET	SHEET NO. 17 13 SHEETS
FAP 869	105BR-1	SALINE	118	39	
FED. ROAD DIST. NO. 9		ILLINOIS	FED. AID PROJECT - AID		78031

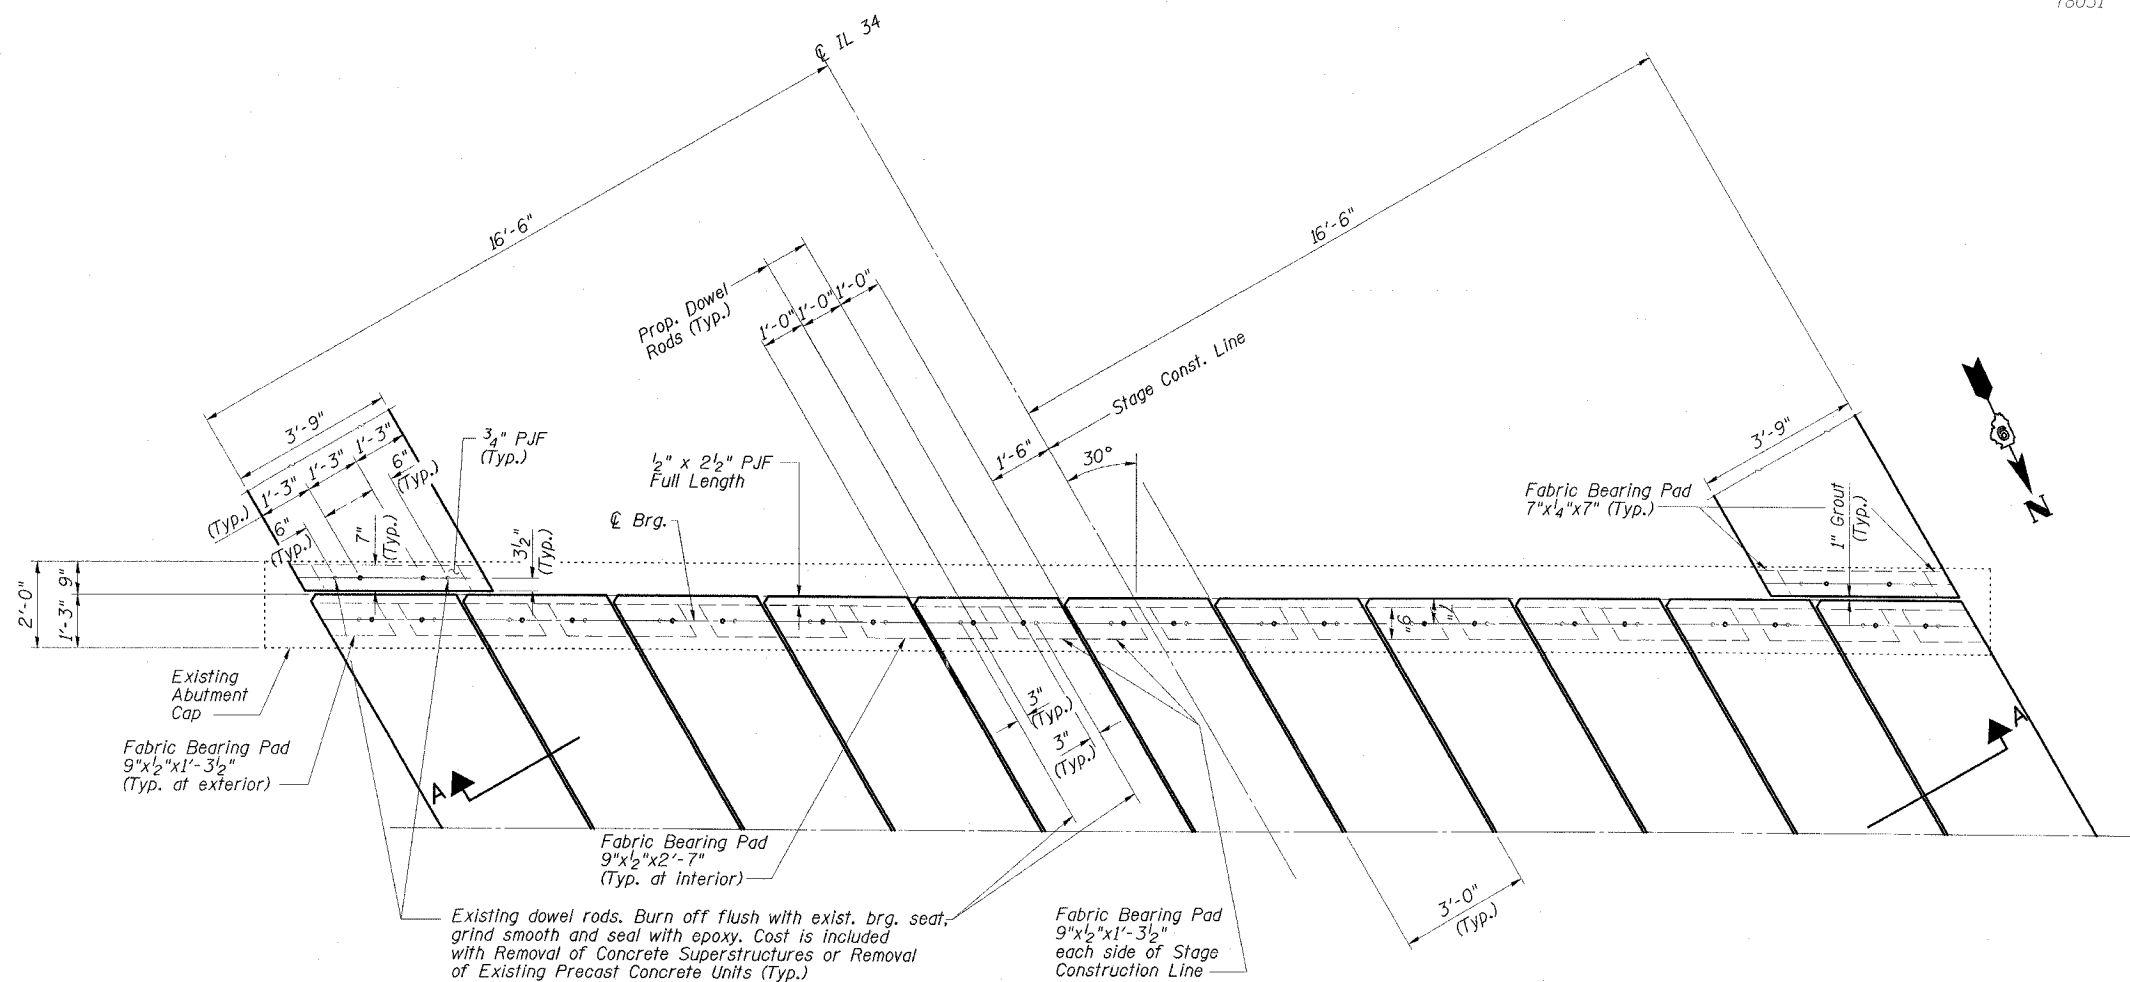

**ABUTMENT BEARING SEAT PLAN**  
(Concrete Wearing Surface and approach pavement not shown)

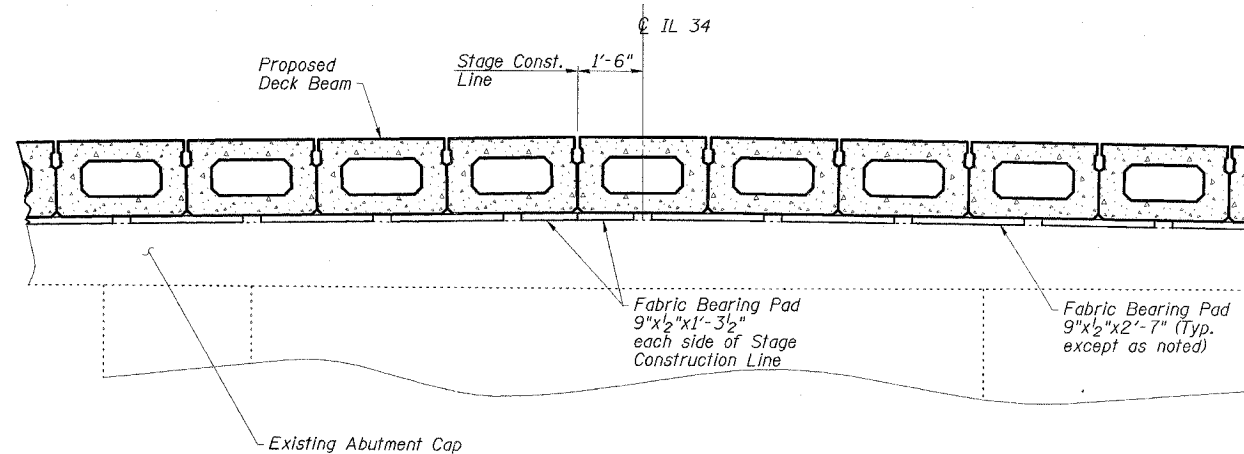

**SECTION A-A**  
(Concrete Wearing Surface not shown)

**SOUTH ABUTMENT DETAILS**  
**IL 34 OVER**  
**MIDDLE FORK SALINE RIVER OVERFLOW**  
**FAP ROUTE 869 - SECTION 105BR-1**  
**SALINE COUNTY**  
**STATION 1542+00.00**  
**STRUCTURE NO. 083-0037**

**ESCA**  
CONSULTANTS, INC.

DESIGNED BY:	JMS	02/08
DRAWN BY:	HAS	02/08
CHECKED BY:	ELH	02/08
APPROVED BY:	RDP	02/08