


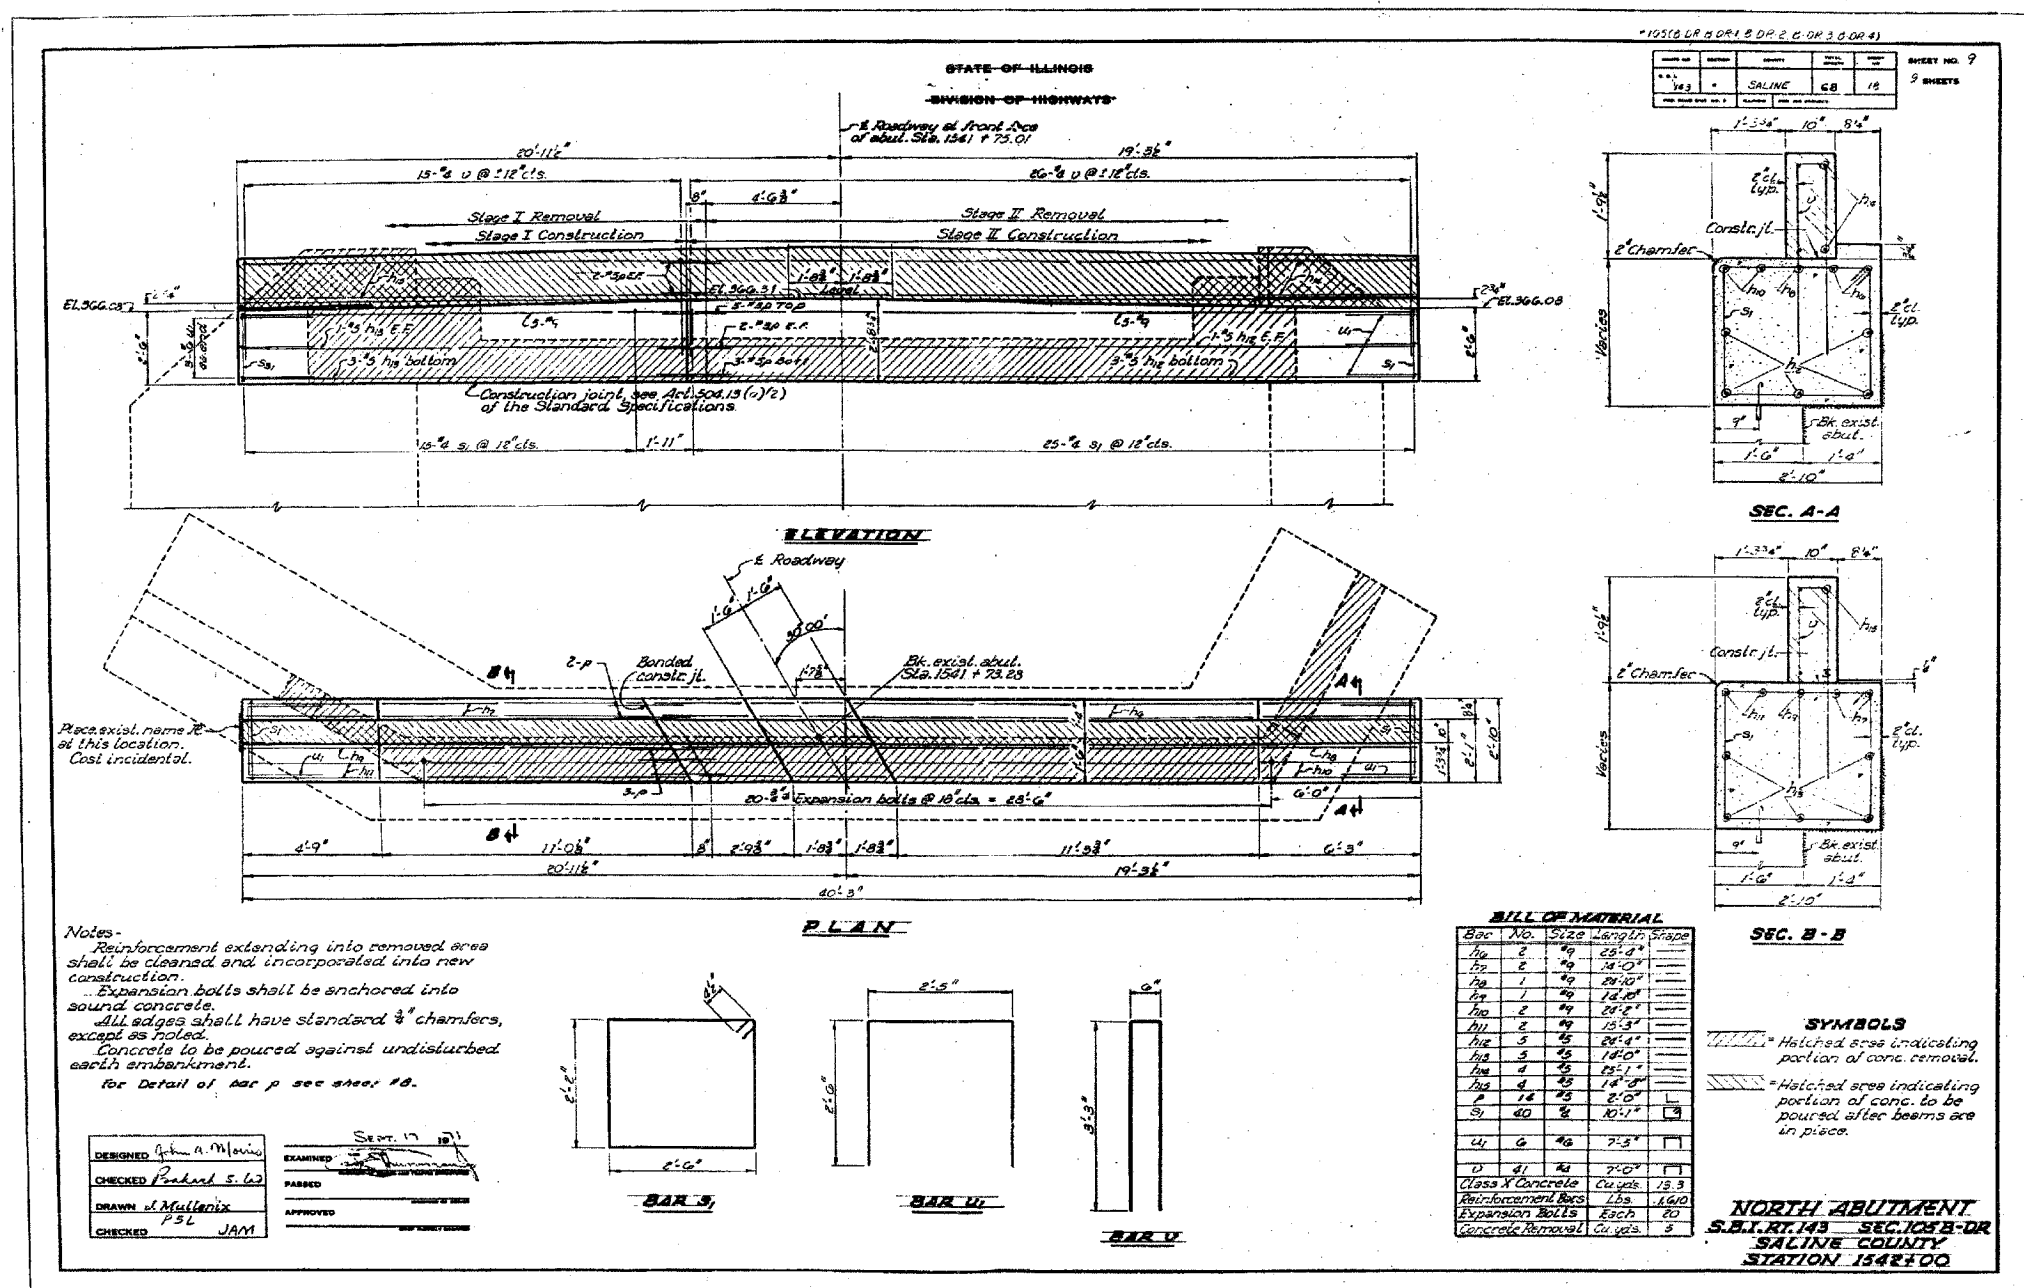

CONTRACT NO. 78031				
FAP RTE	SECTION	COUNTY	TOTAL SHEETS	SHEET NO.
869	105BR-1	SALINE	118	49
STA.		TO STA.		
FED. ROAD DIST. NO.		ILLINOIS FED. AID PROJECT		



ESCA
CONSULTANTS, INC.

DESIGNED BY: DAJ 02/08
DRAWN BY: JPC 02/08
CHECKED BY: MTD 02/08
APPROVED BY: RDP 04/08

FOR INFORMATION ONLY

EXISTING STRUCTURE PLANS
FAP RTE 869 (IL 34)
SECTION 105BR-1
SALINE COUNTY