



STATE OF ILLINOIS  
DEPARTMENT OF TRANSPORTATION

ROUTE NO.	SECTION	COUNTY	SHEETS	SHEET	SHEET NO. 20 23 SHEETS
FAP 869	105BR-2	SALINE	118	69	
FED. ROAD DIST. NO. 1		ILLINOIS	FED. AID PROJECT - ASD		78031

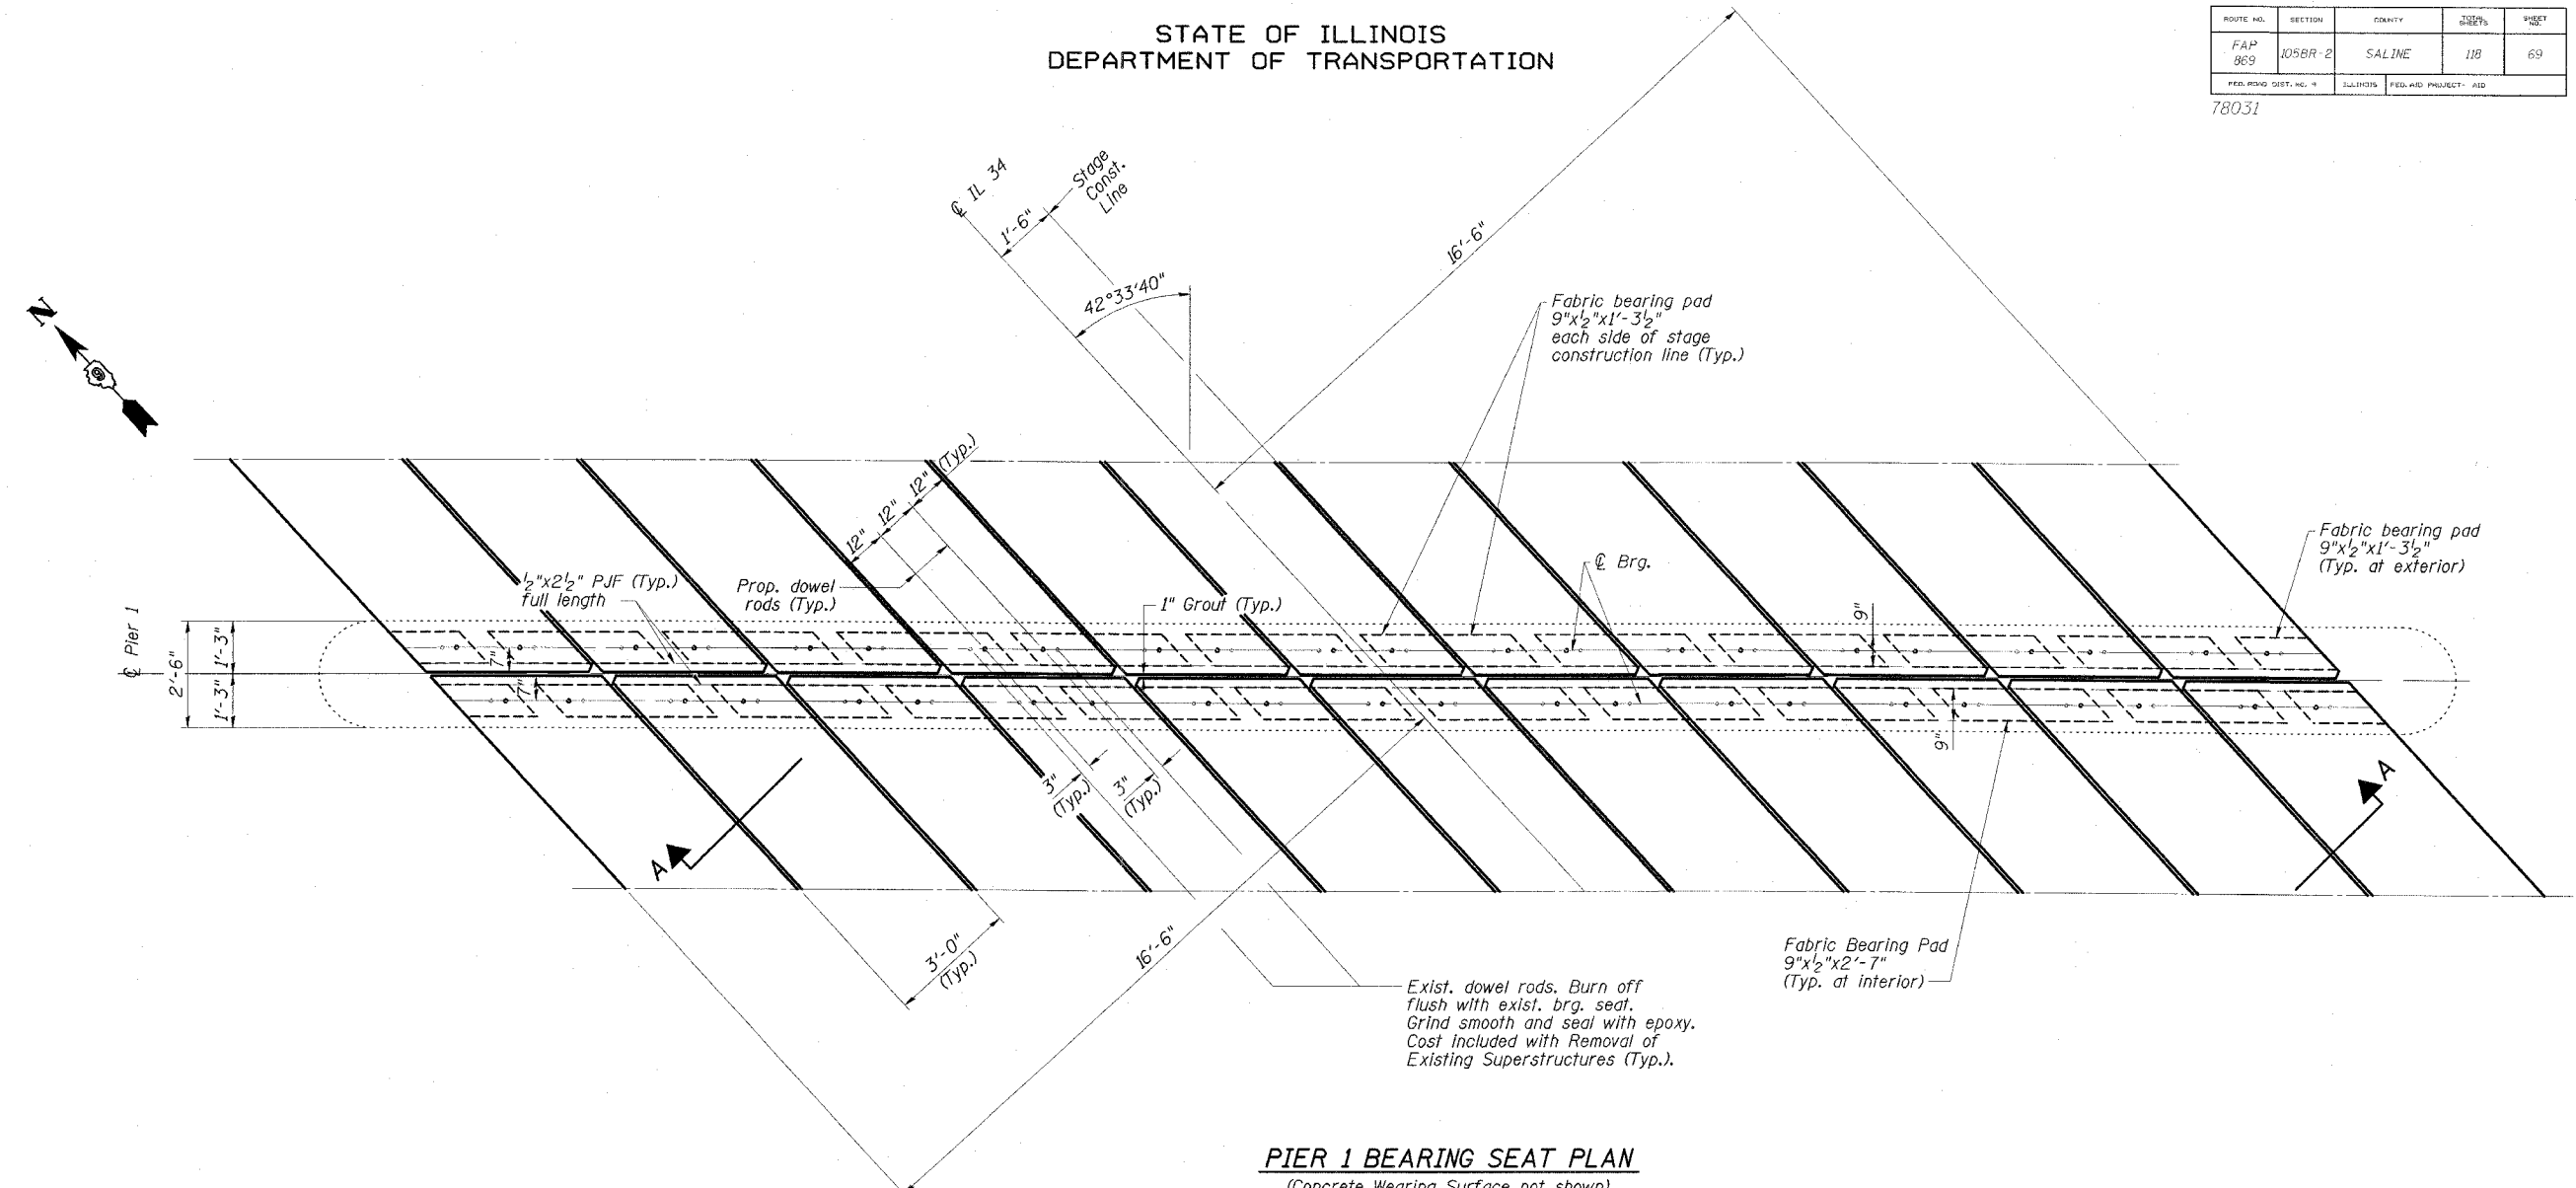

**PIER 1 BEARING SEAT PLAN**  
(Concrete Wearing Surface not shown)

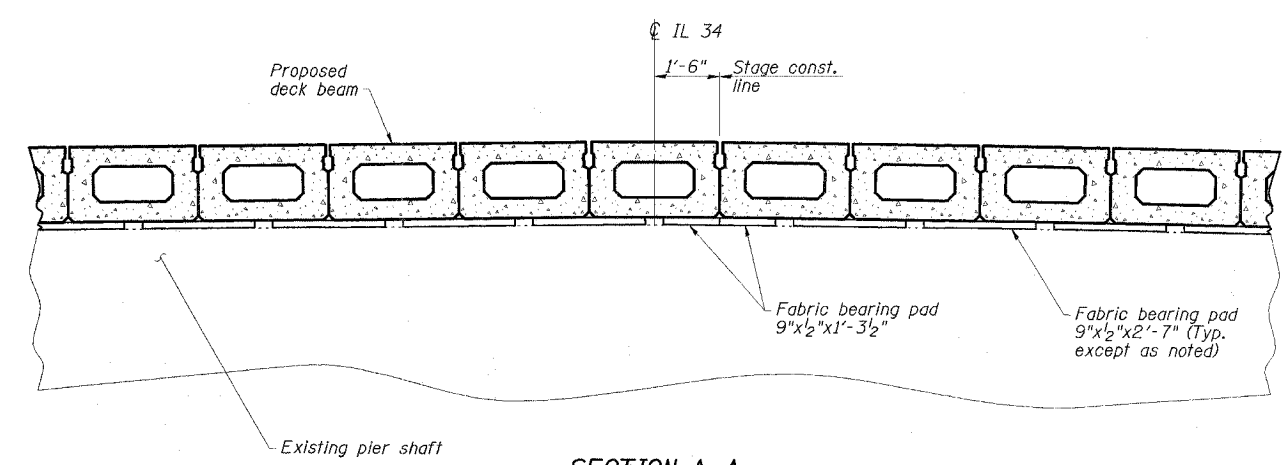

**SECTION A-A**  
(Concrete Wearing Surface not shown)

**PIER 1 DETAILS**  
**IL 34 OVER**  
**MIDDLE FORK SALINE RIVER**  
**FAP ROUTE 869 - SECTION 105BR-2**  
**SALINE COUNTY**  
**STATION 1561+70.00**  
**STRUCTURE NO. 083-0038**

**ESCA**  
CONSULTANTS, INC.

DESIGNED BY:	JMS	02/08
DRAWN BY:	HAS	02/08
CHECKED BY:	ELH	02/08
APPROVED BY:	RDP	02/08