


CONTRACT NO. 78031				
FAP RTE	SECTION	COUNTY	TOTAL SHEETS	SHEET NO.
869	105BR-2	SALINE	118	80
STA.		TO STA.		
FED. ROAD DIST. NO.		ILLINOIS	FED. AID PROJECT	

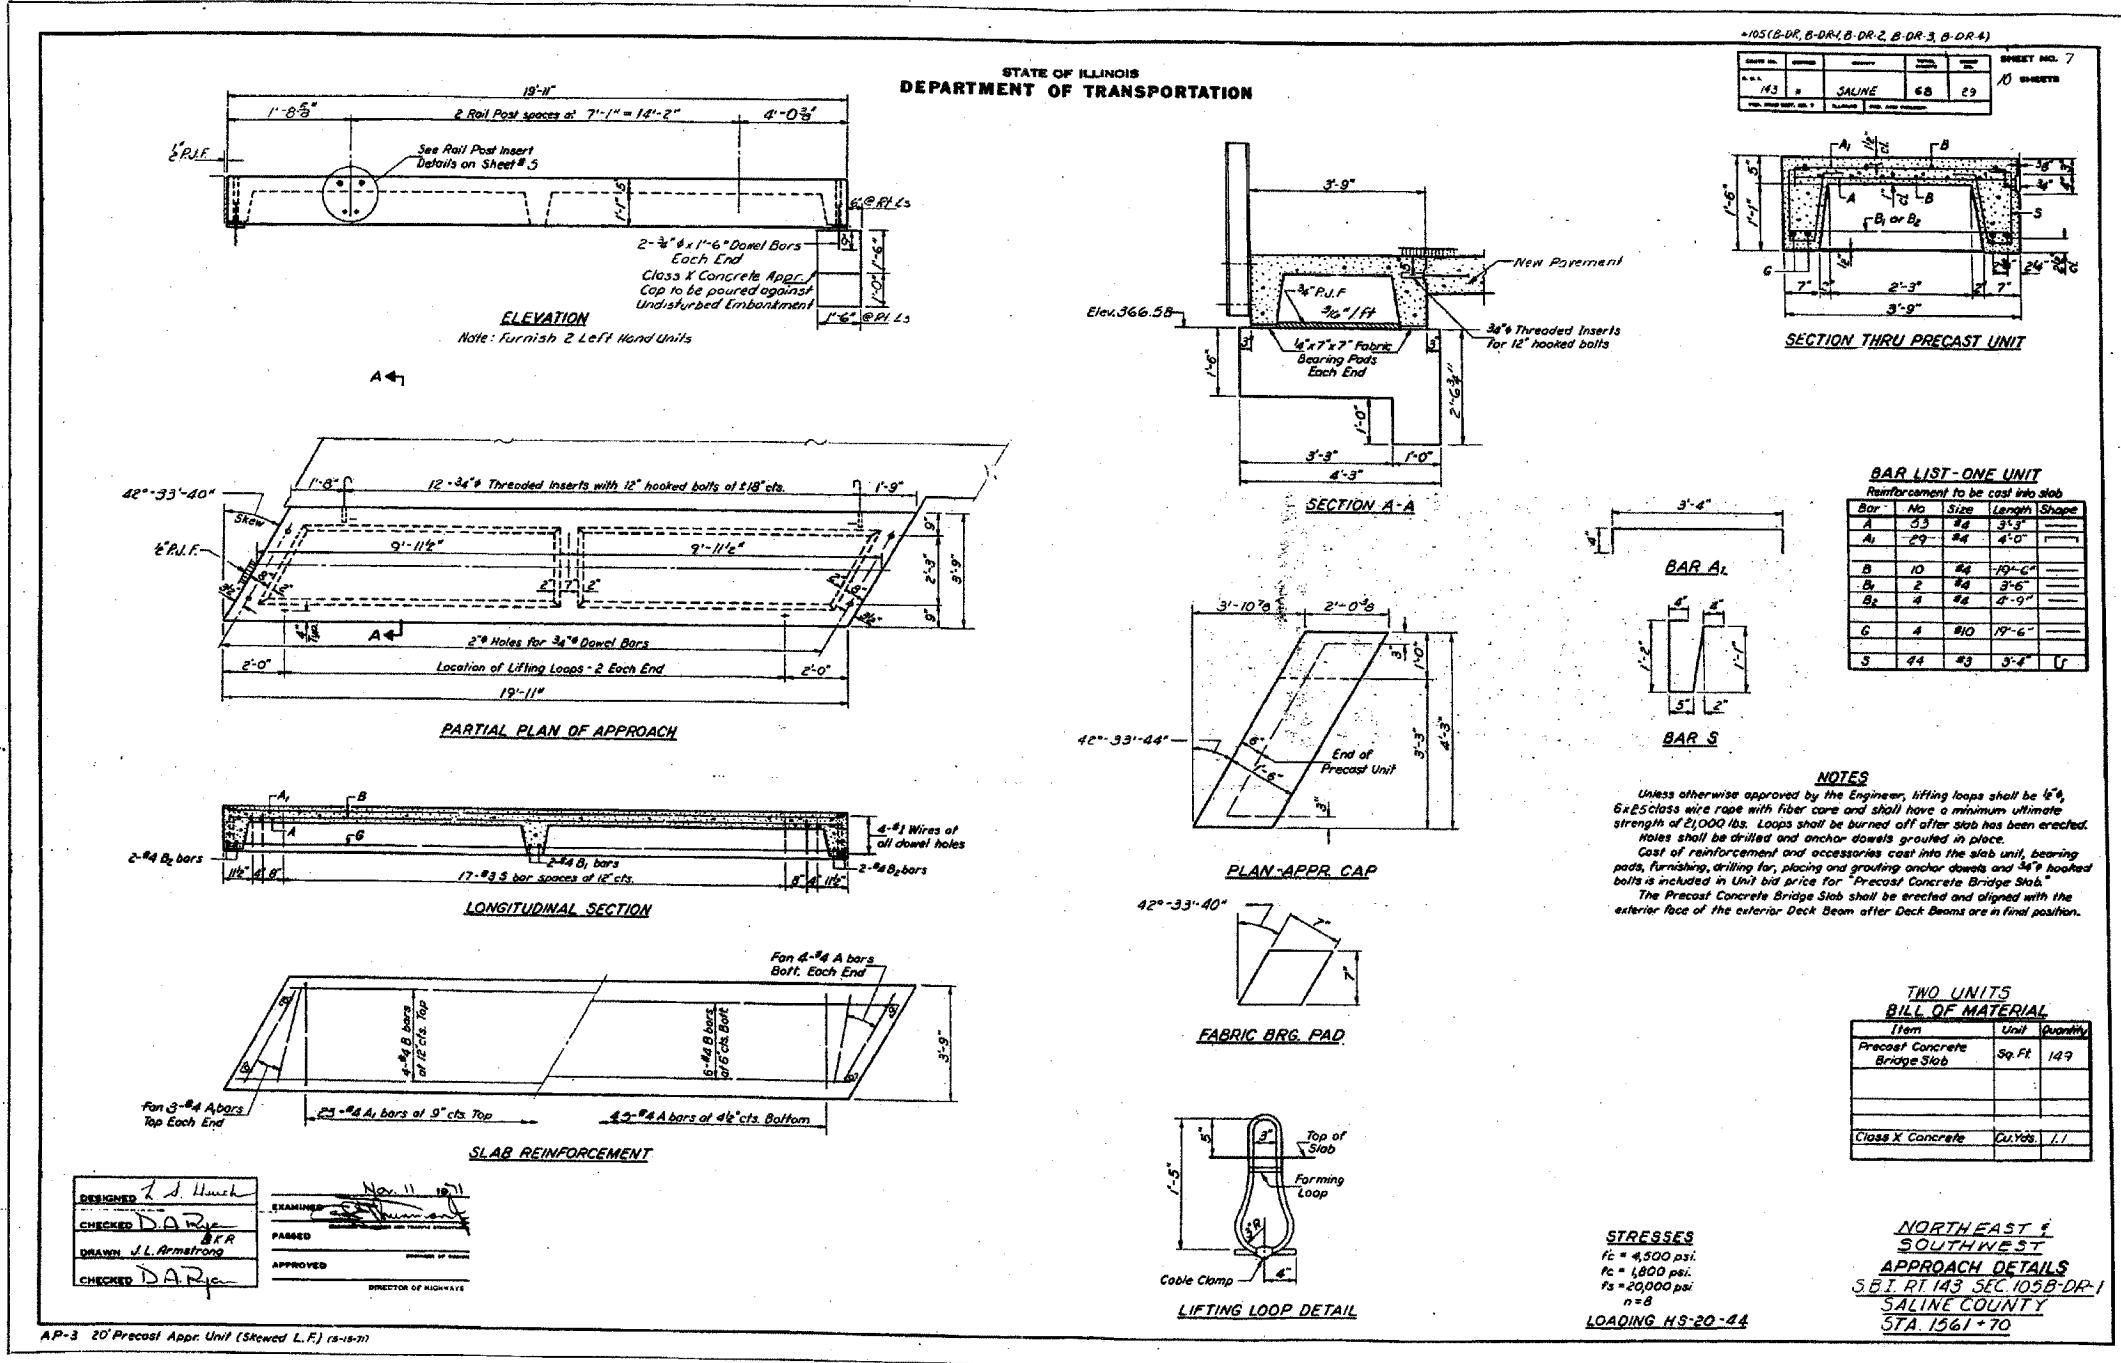

ESCA
CONSULTANTS, INC.

DESIGNED BY:	DAJ	02/08
DRAWN BY:	JPC	02/08
CHECKED BY:	MTD	02/08
APPROVED BY:	RDP	04/08

FOR INFORMATION ONLY

EXISTING STRUCTURE PLANS
FAP RTE 869 (IL 34)
SECTION 105BR-2
SALINE COUNTY