



STATE OF ILLINOIS  
DEPARTMENT OF TRANSPORTATION

ROUTE NO.	SECTION	COUNTY	SHEET NO.	SHEET
FAP 869	105BR-3	SALINE	118	98
FED. ROAD DIST. NO. 3		STANDARD	FED. AID PROJECT - 430	
78031				

SHEET NO. 16  
17 SHEETS

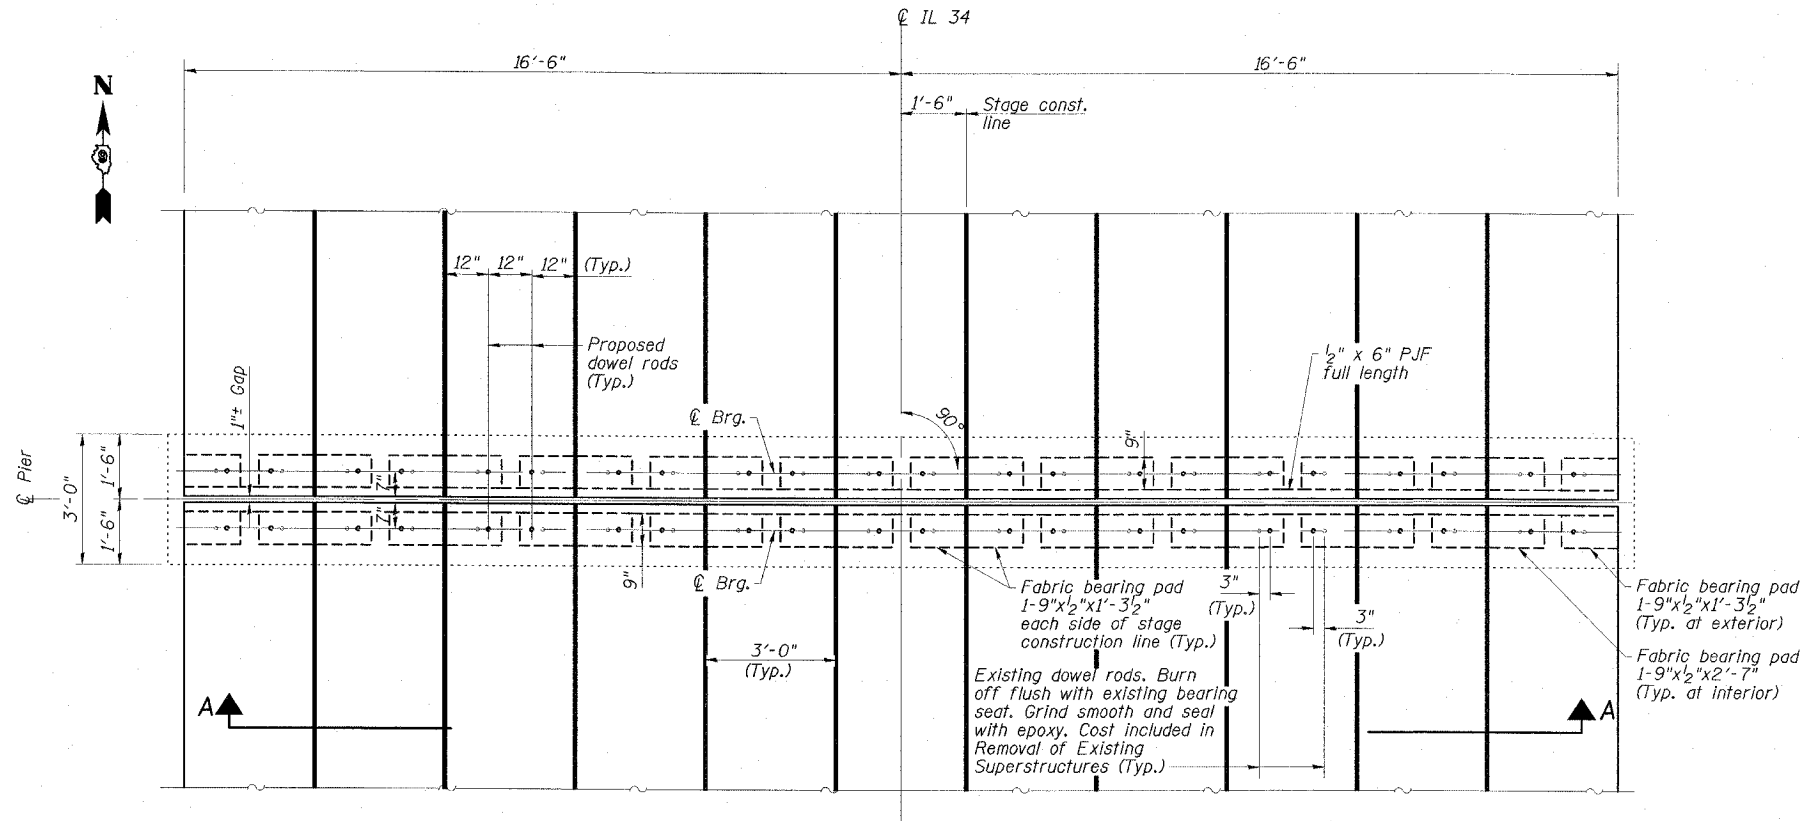

**PIER BEARING SEAT PLAN**  
(Concrete Wearing Surface not shown)

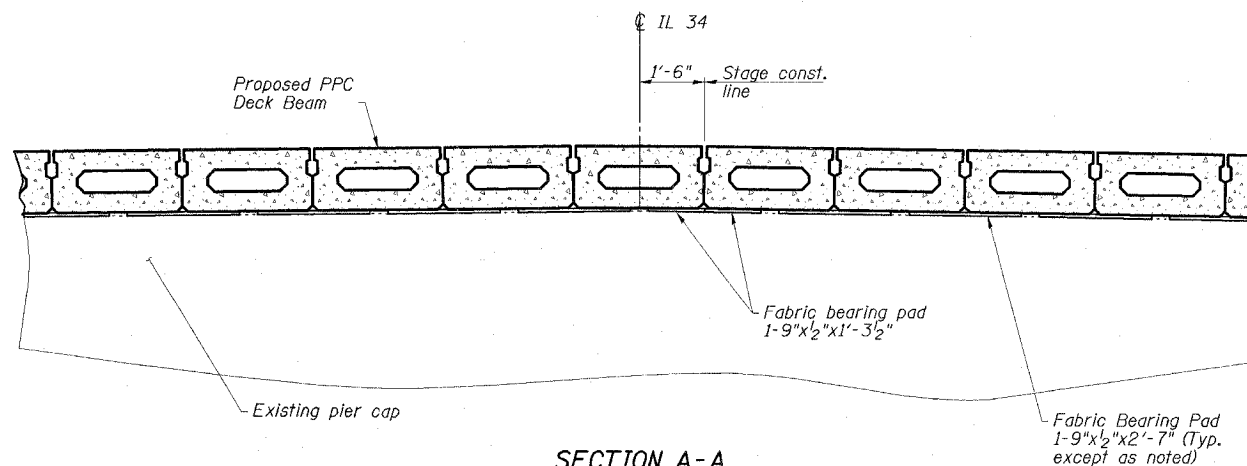

**SECTION A-A**  
(Concrete Wearing Surface not shown)

**PIER DETAILS**  
**IL 34 OVER BANKSTON FORK AND**  
**SALINE RIVER OVERFLOW**  
**FAP ROUTE 869 - SECTION 105BR-3**  
**SALINE COUNTY**  
**STATION 1574+00.00**  
**STRUCTURE NO. 083-0039**

**ESCA**  
CONSULTANTS, INC.  
DESIGNED BY: ELH 02/08  
DRAWN BY: HAS 02/08  
CHECKED BY: ELH 02/08  
APPROVED BY: RDP 02/08