


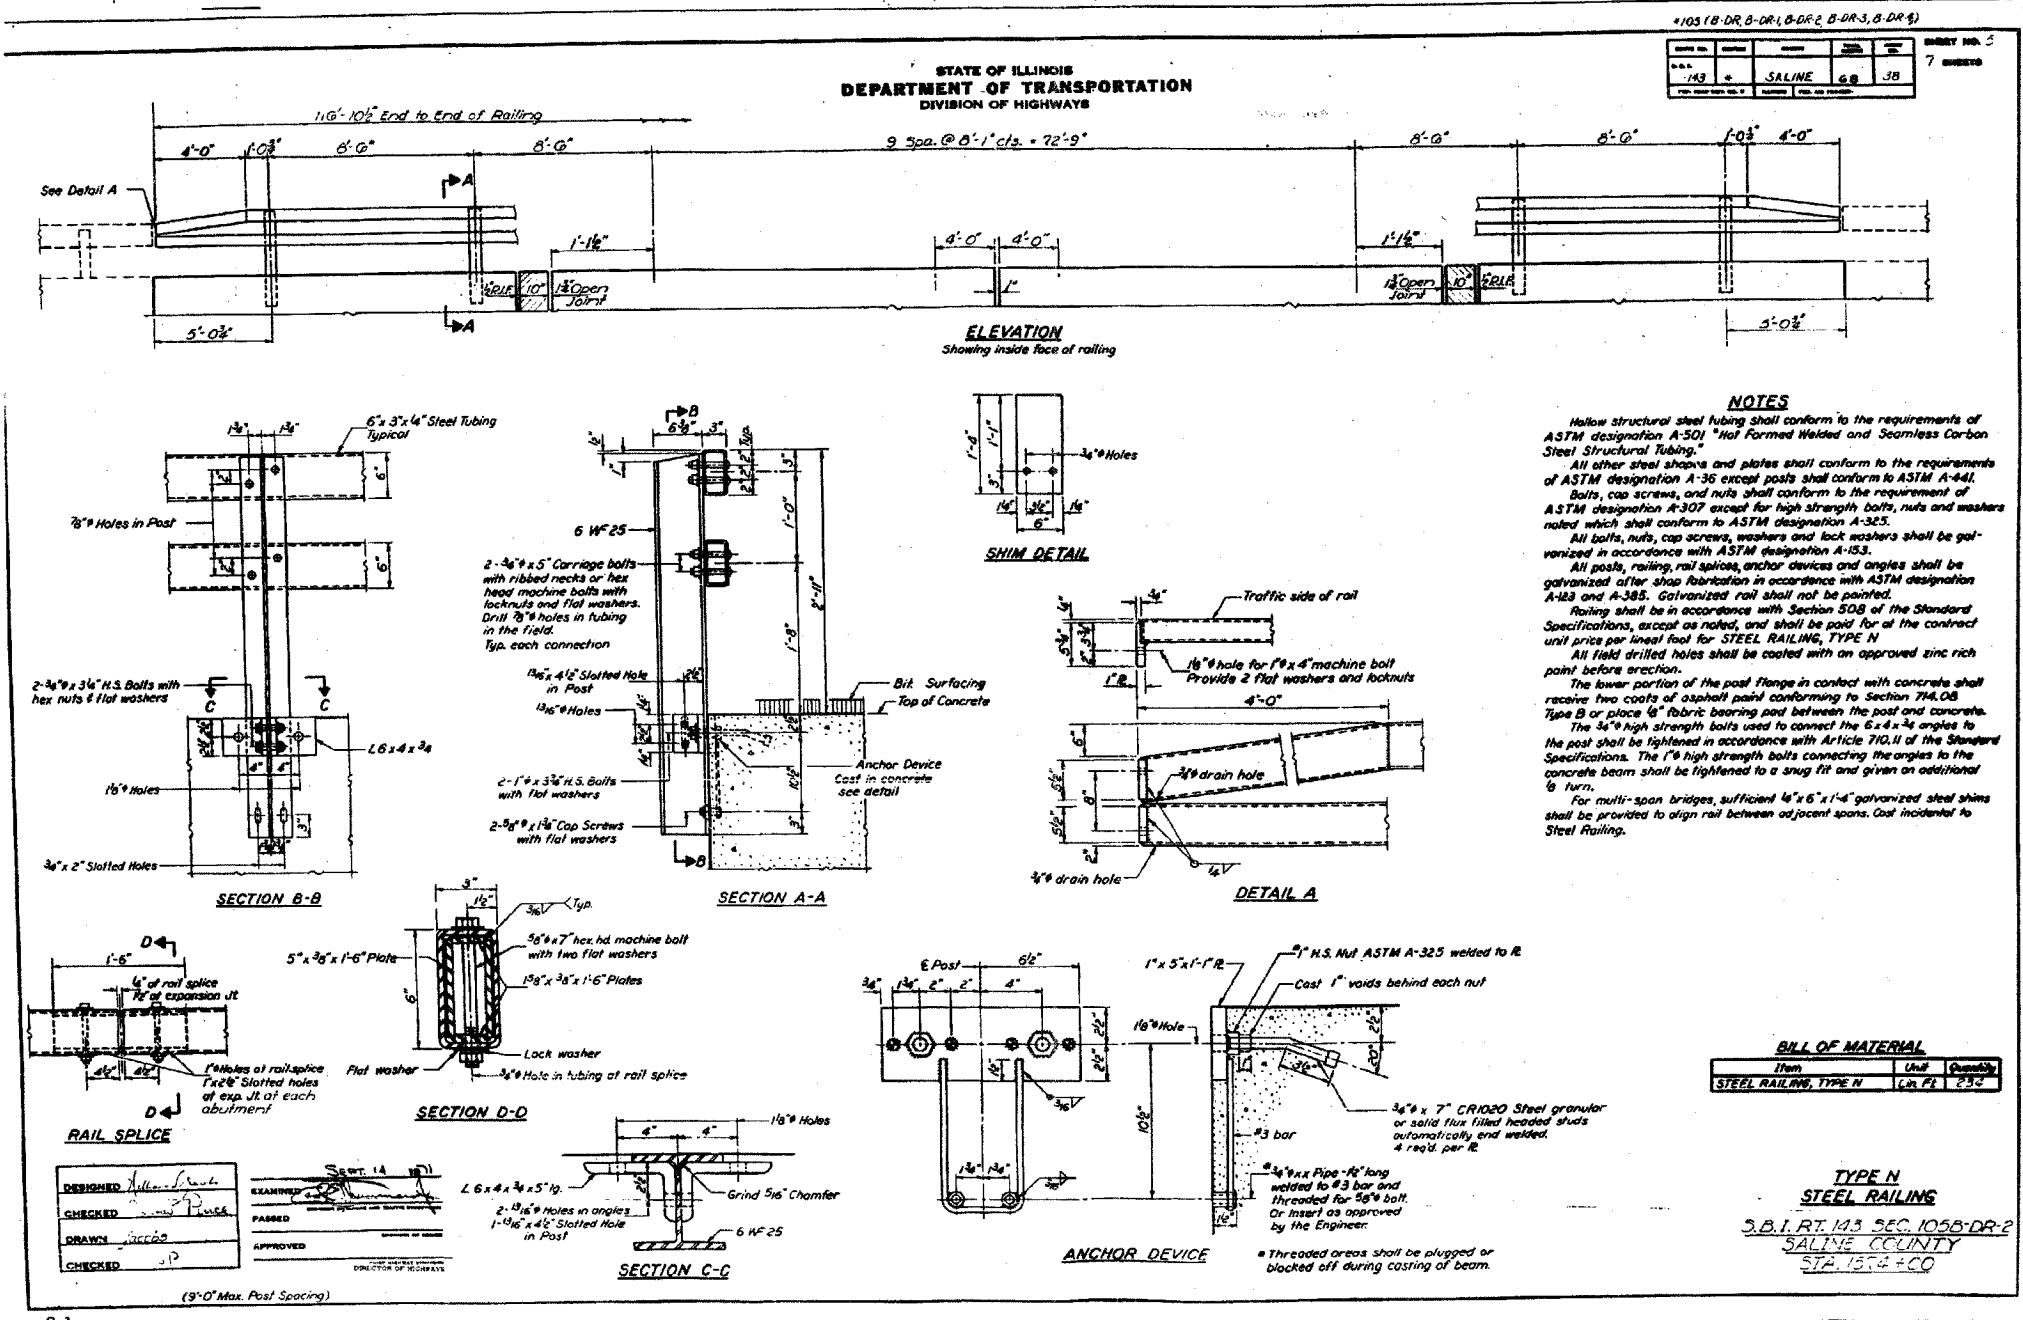

| | | | | |
|---------------------|----------|------------------|--------------|-----------|
| CONTRACT NO. 78031 | | | | |
| FAP RTE | SECTION | COUNTY | TOTAL SHEETS | SHEET NO. |
| 869 | 105BR-3 | SALINE | 118 | 104 |
| STA. | | TO STA. | | |
| FED. ROAD DIST. NO. | ILLINOIS | FED. AID PROJECT | | |



ESCA
CONSULTANTS, INC.

| | | |
|--------------|-----|-------|
| DESIGNED BY: | DAJ | 02/08 |
| DRAWN BY: | JPC | 02/08 |
| CHECKED BY: | MTD | 02/08 |
| APPROVED BY: | RDP | 04/08 |

FOR INFORMATION ONLY

EXISTING STRUCTURE PLANS
FAP RTE 869 (IL 34)
SECTION 105BR-3
SALINE COUNTY