




FINAL SURVEY	DATE
NOTE BOOK	BY
NO.	
SURVEYED	DATE
TEMPLATE	BY
AREAS CHECKED	

ORIGINAL SURVEY	DATE
NOTE BOOK	BY
NO.	
SURVEYED	DATE
TEMPLATE	BY
AREAS CHECKED	

140 130 120 110 100 90 80 70 60 50 40 30 20 10 0 10 20 30 40 50 60 70 80 90 100 110 120 130 140

FAP RTE		SECTION		COUNTY		TOTAL SHEETS		CONTRACT NO.	
869		150BR-2		SALINE		118		78031	
STA. 1561+00.00				TO STA. 1562+00.00					
FED. ROAD DIST. NO.		ILLINOIS		FED. AID PROJECT					

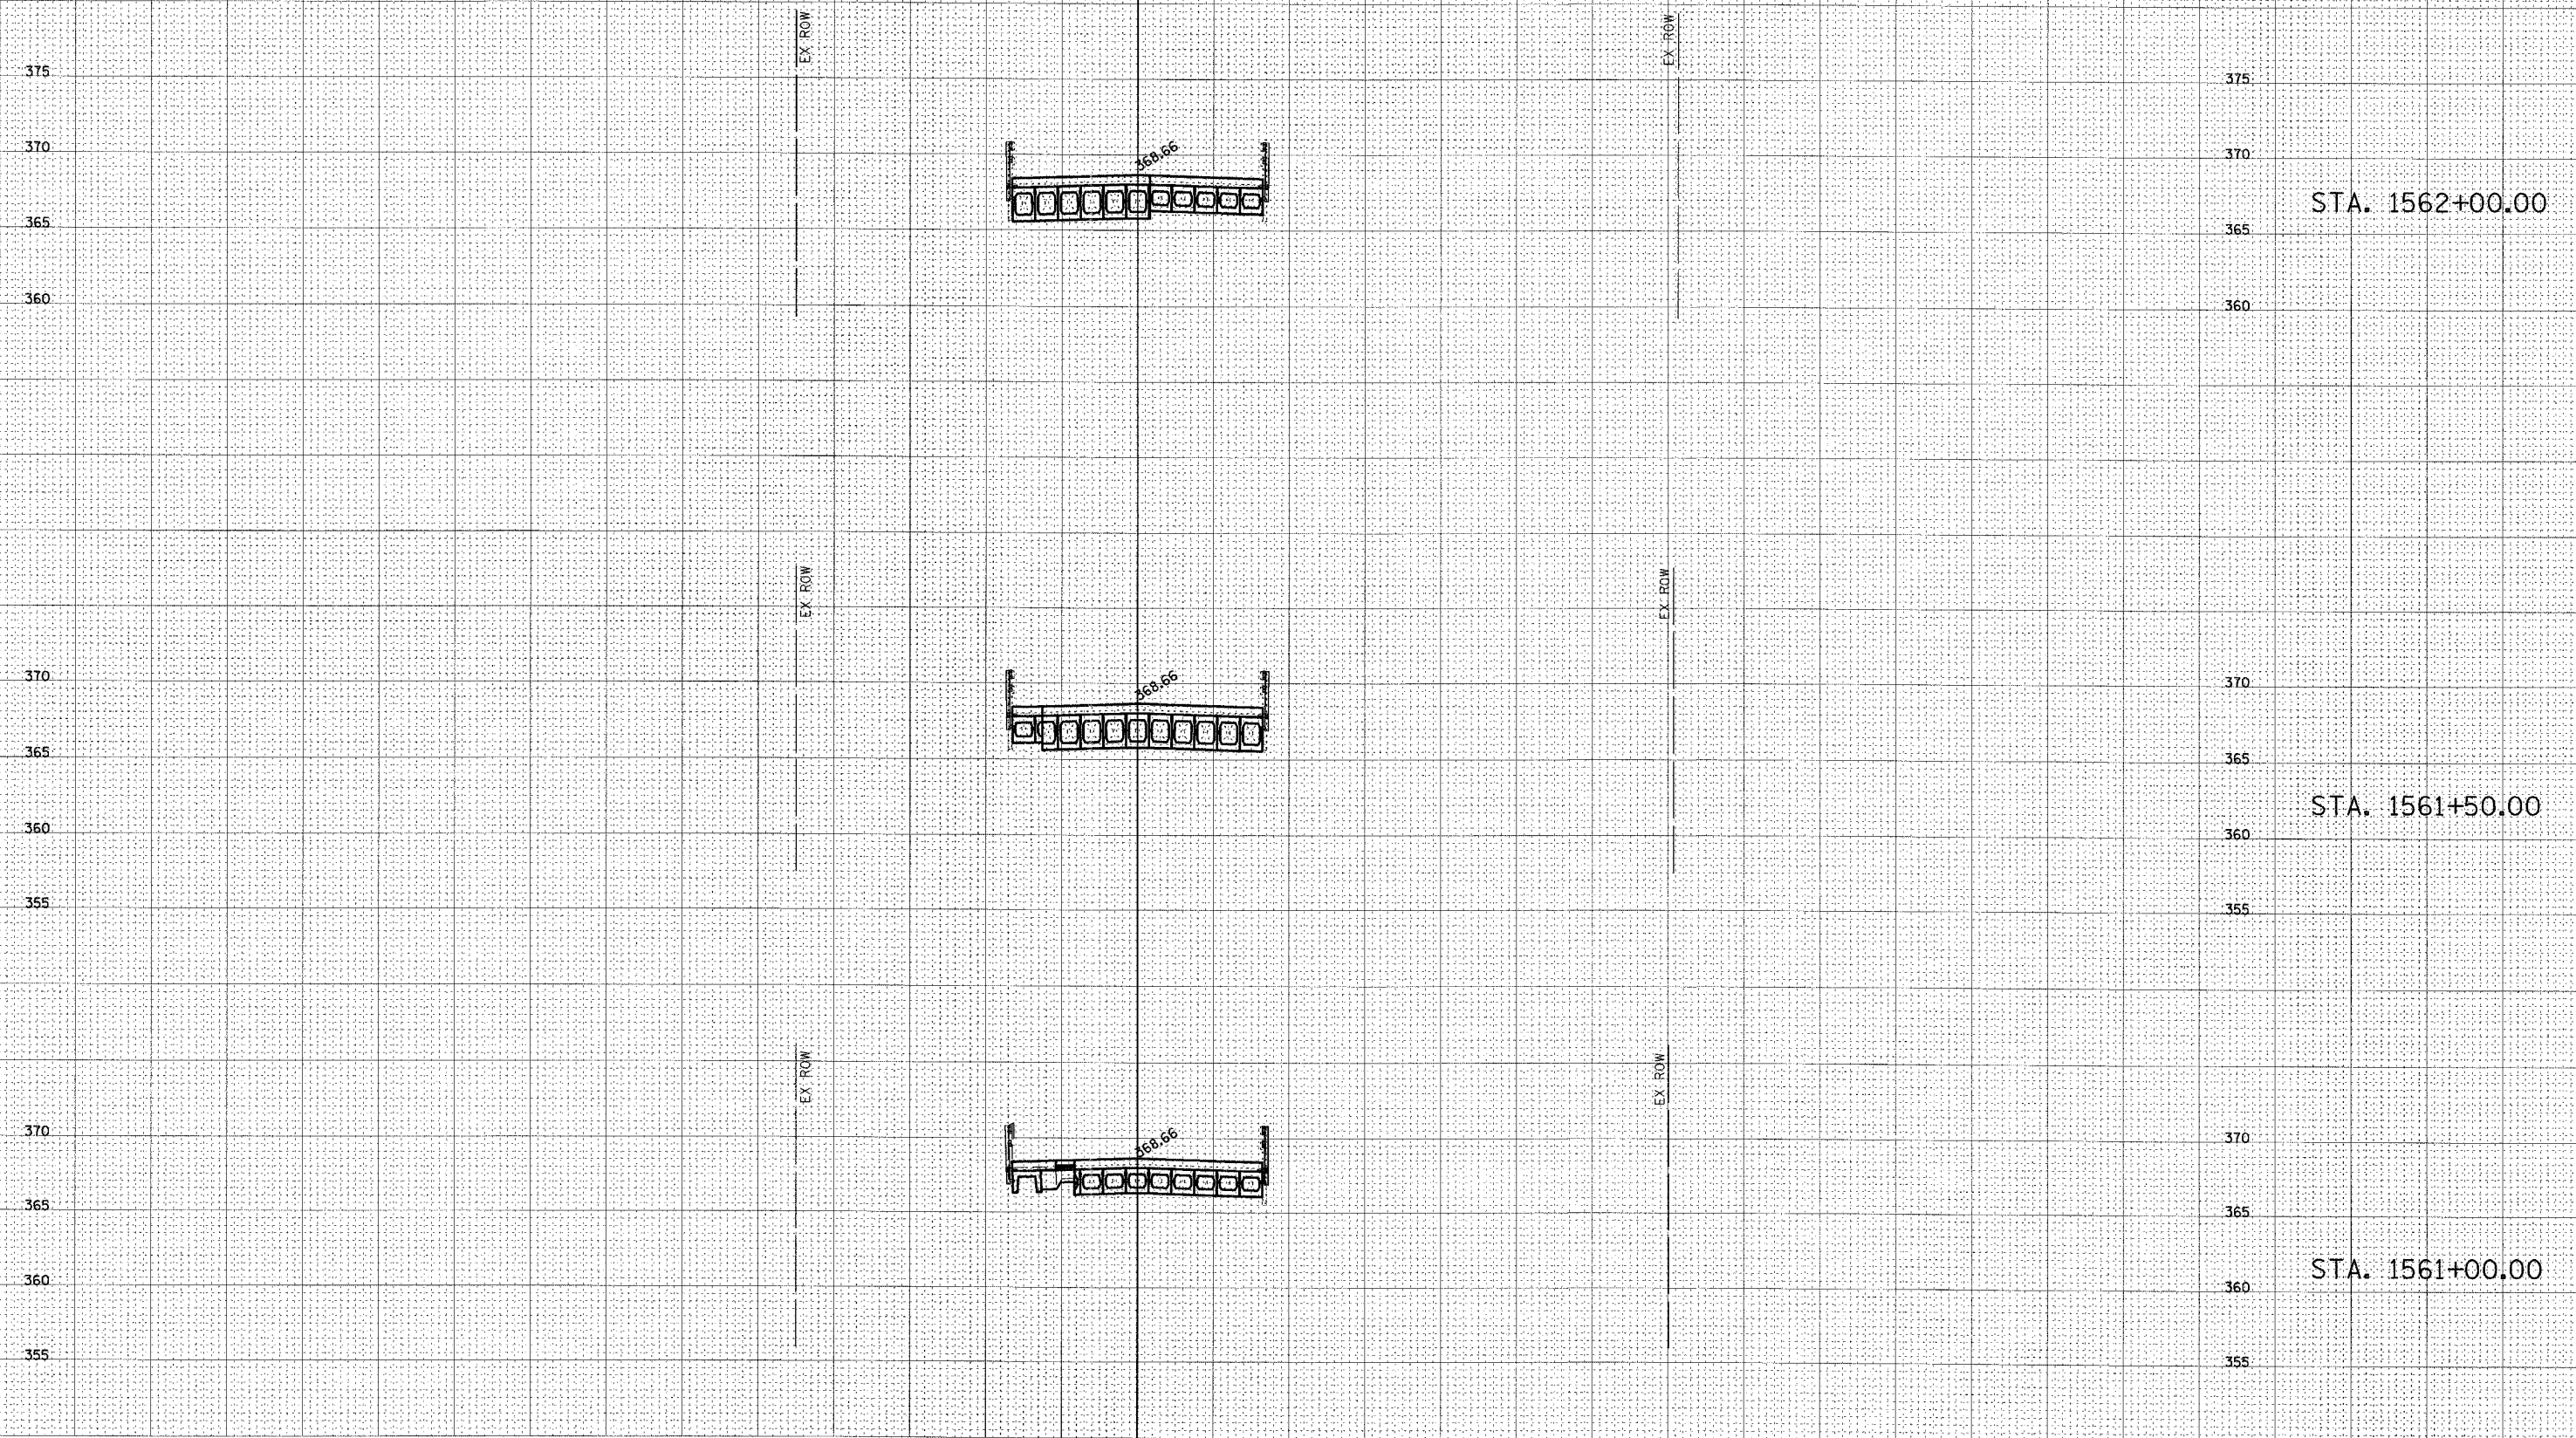

140 130 120 110 100 90 80 70 60 50 40 30 20 10 0 10 20 30 40 50 60 70 80 90 100 110 120 130 140 150 160 170 180