


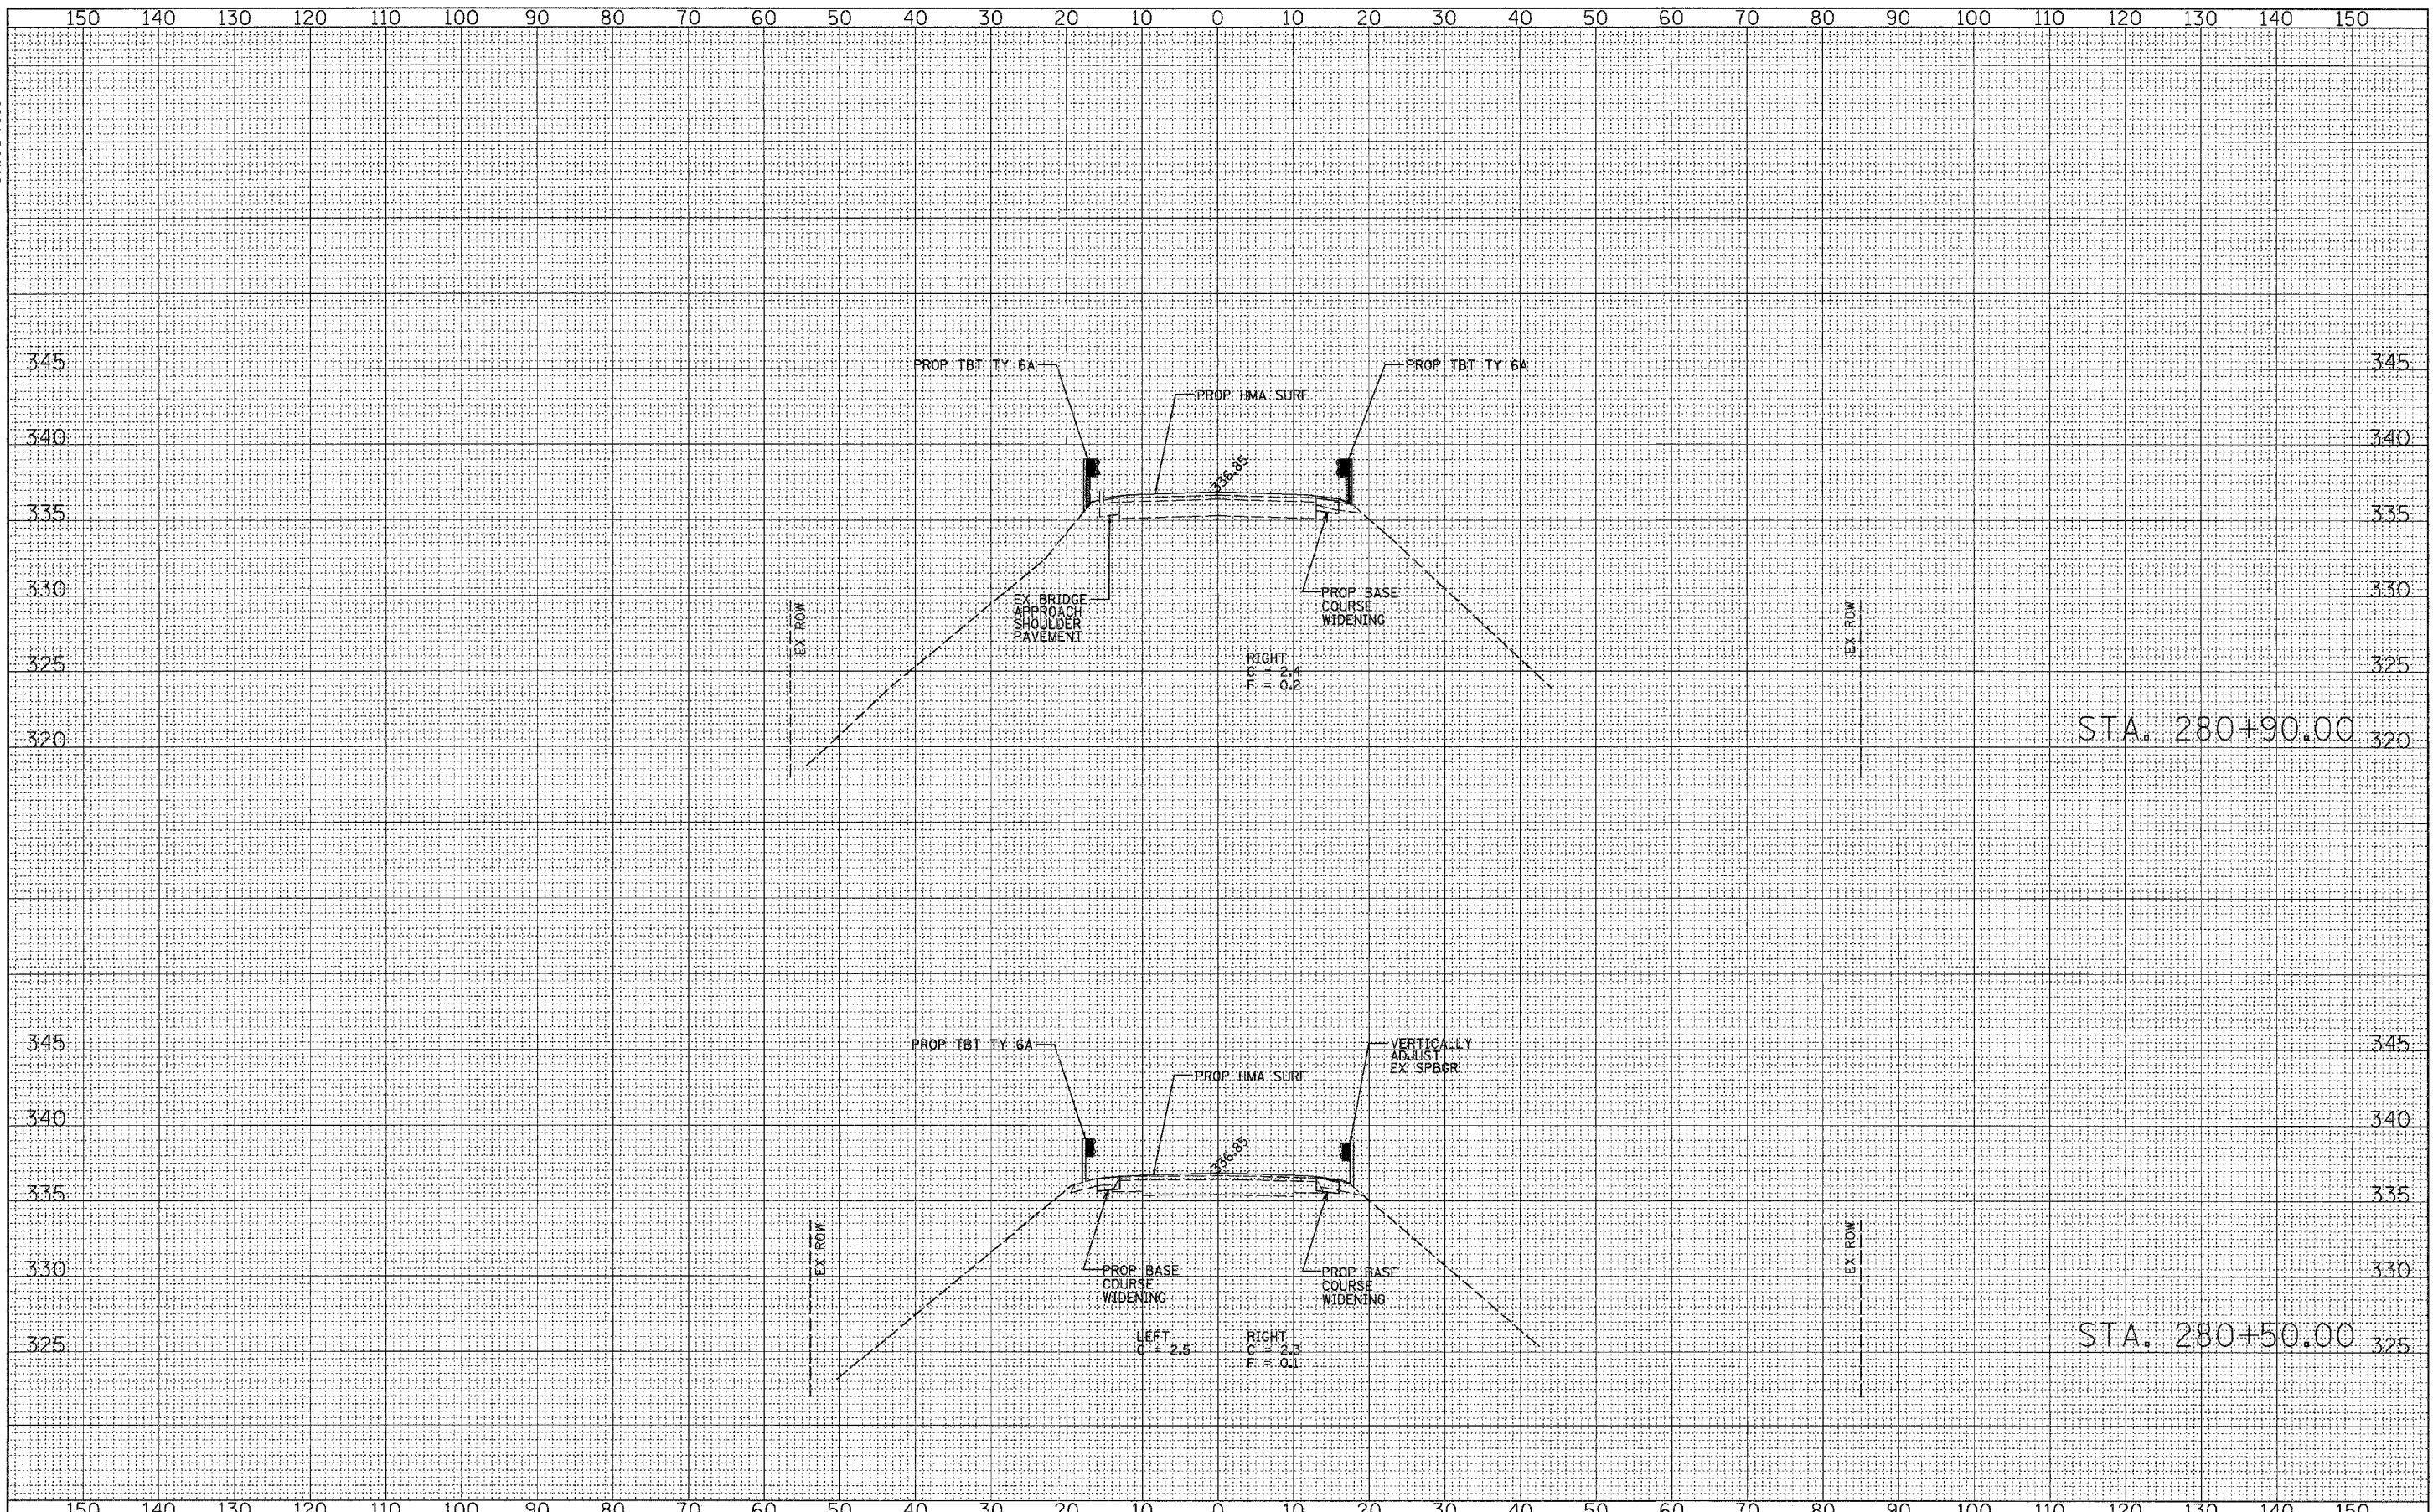

FILE NO.	SURVEYED	DATE
SURVEY	PLOTTED	BY
NOTE BOOK	TEMPLATE	
NO.	AREAS CHECKED	

ORIGINAL	DATE
SURVEY	BY
NOTE BOOK	
NO.	



FILE NAME =	USER NAME = #USER#	DESIGNED - JMH	REVISED -	<b>STATE OF ILLINOIS</b> <b>DEPARTMENT OF TRANSPORTATION</b>	<b>FAS ROUTE 1907 (IL 127) CROSS SECTIONS</b>	F.A.S. RTE.	SECTION	COUNTY	TOTAL SHEETS	SHEET NO.	
#FILE#		DRAWN - AEC	REVISED -			1907	21BR-1	ALEXANDER	82	41	
PLOT SCALE = #SCALE#		CHECKED - JMH	REVISED -			CONTRACT NO. 78032					
PLOT DATE = #DATE#		DATE - 03/04/08	REVISED -			FED. ROAD DIST. NO. 7 ILLINOIS FED. AID PROJECT					

SCALE: SHEET NO. 2 OF 6 SHEETS STA. 280+50.00 TO STA. 280+90.00