



| F.A.I. RTE. | SECTION | COUNTY | TOTAL SHEETS | SHEET NO. |
|--------------------------------|---------|----------------------------------|--------------|-----------|
| 57 | | ALEXANDER, IL MISSISSIPPI, MO | 67 | 5 |
| FED. ROAD DIST. NO. 7 ILLINOIS | | | | |
| *(02-1B-1) P-1 | | | | |
| CONTRACT NO. 78040 | | | | |

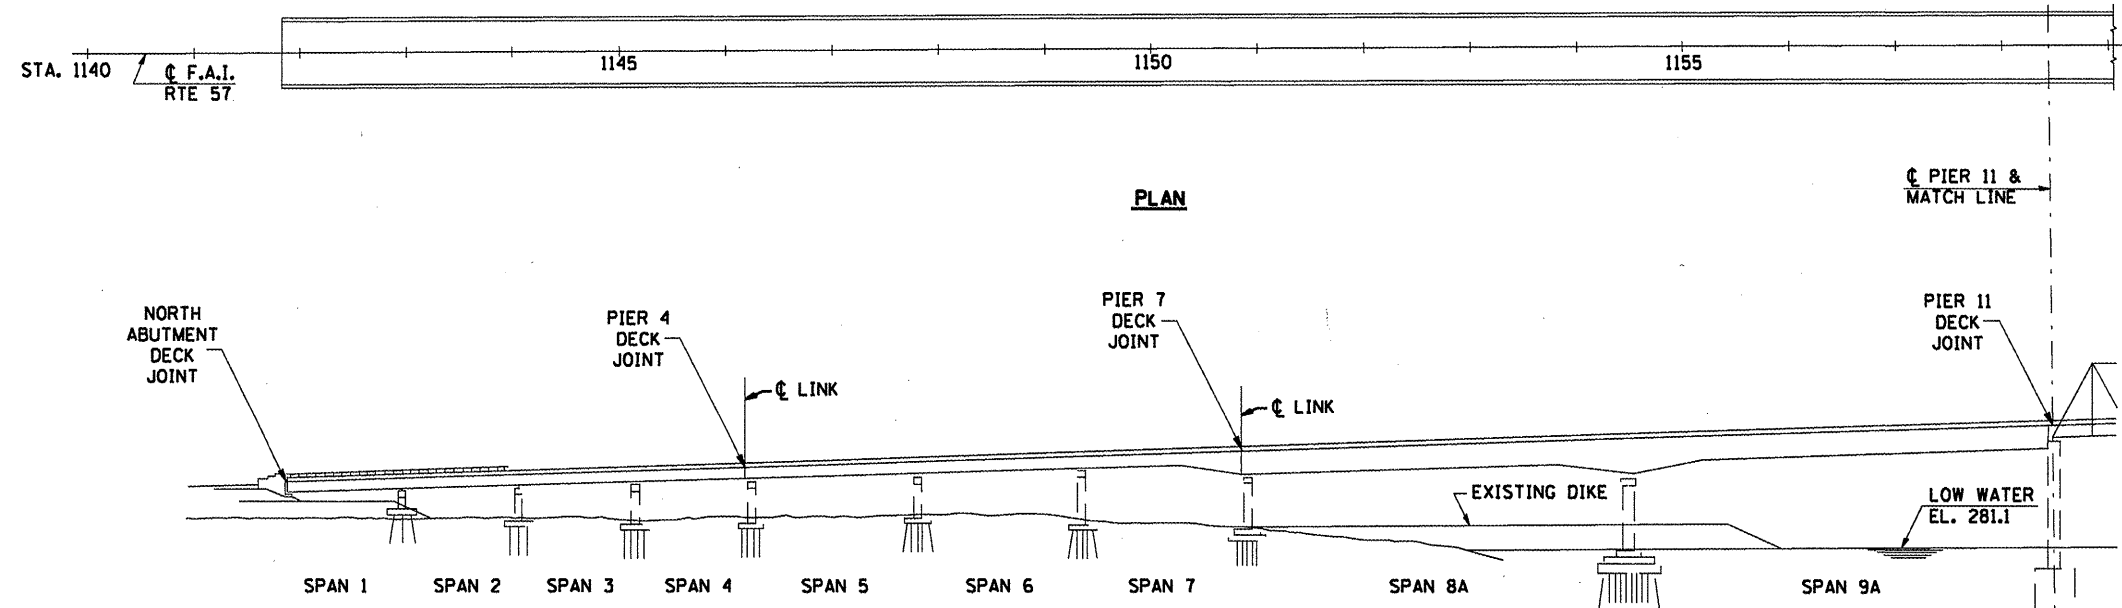

ELEVATION

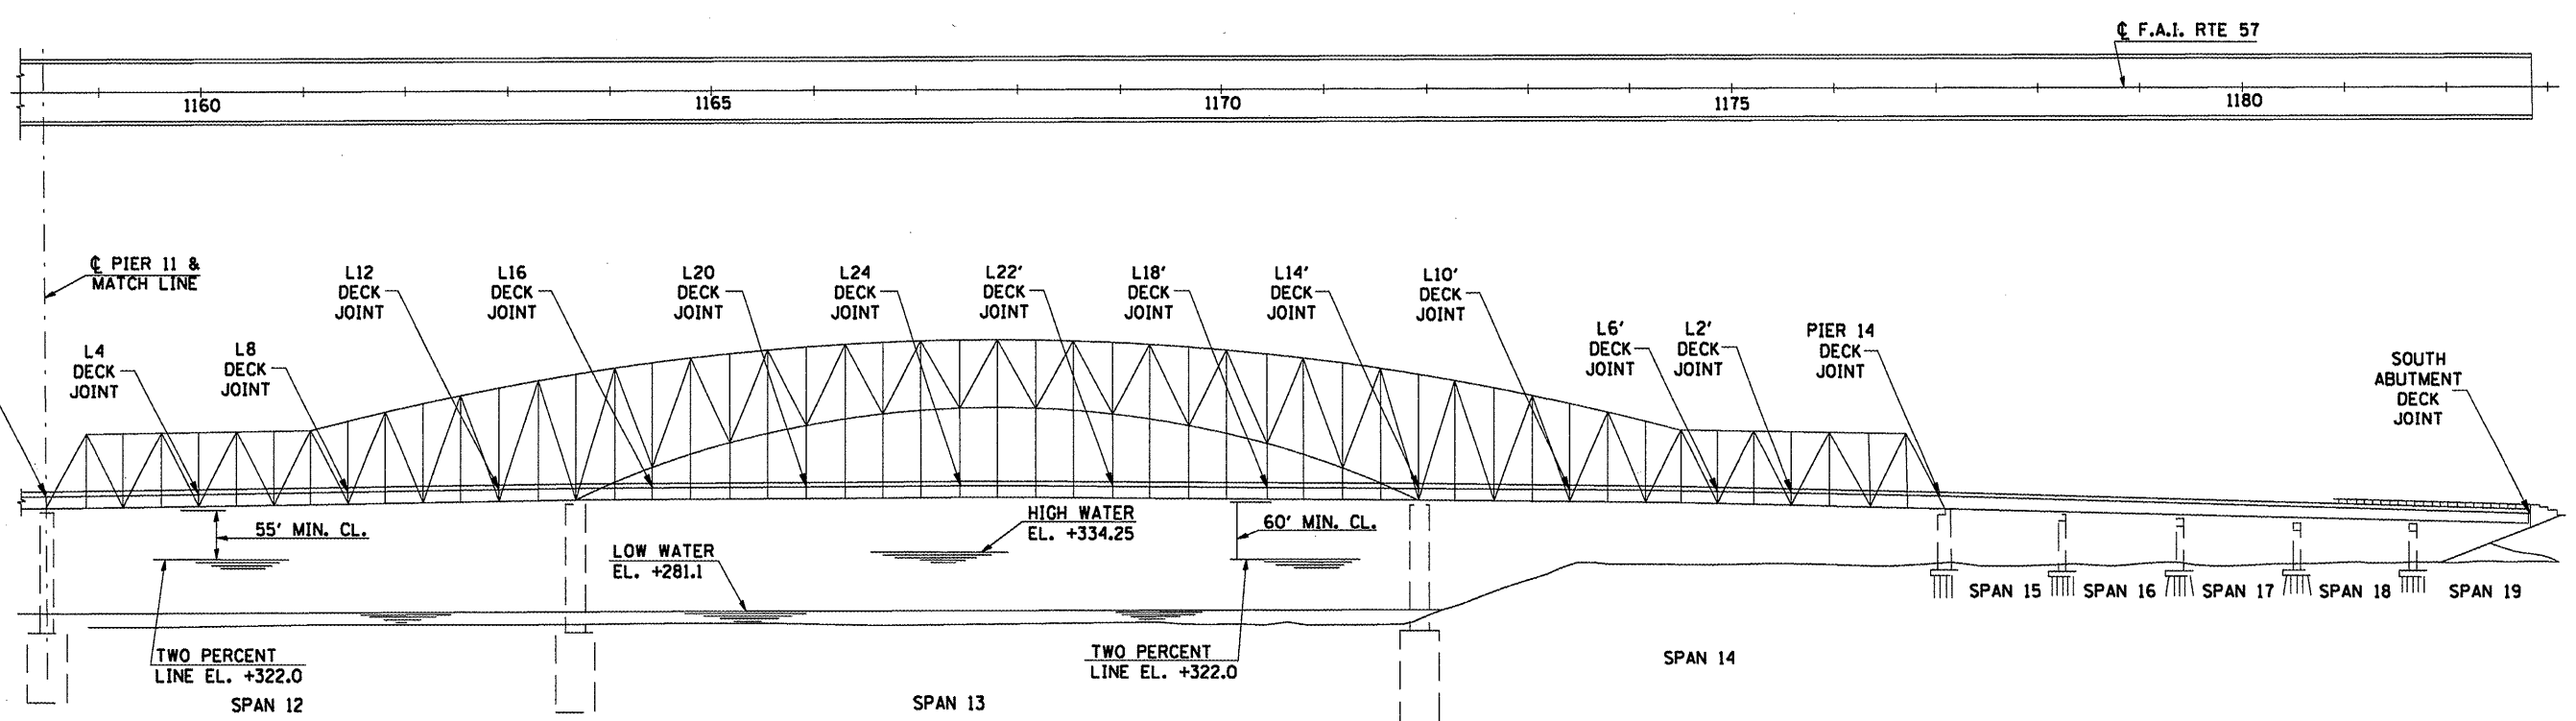

ELEVATION