
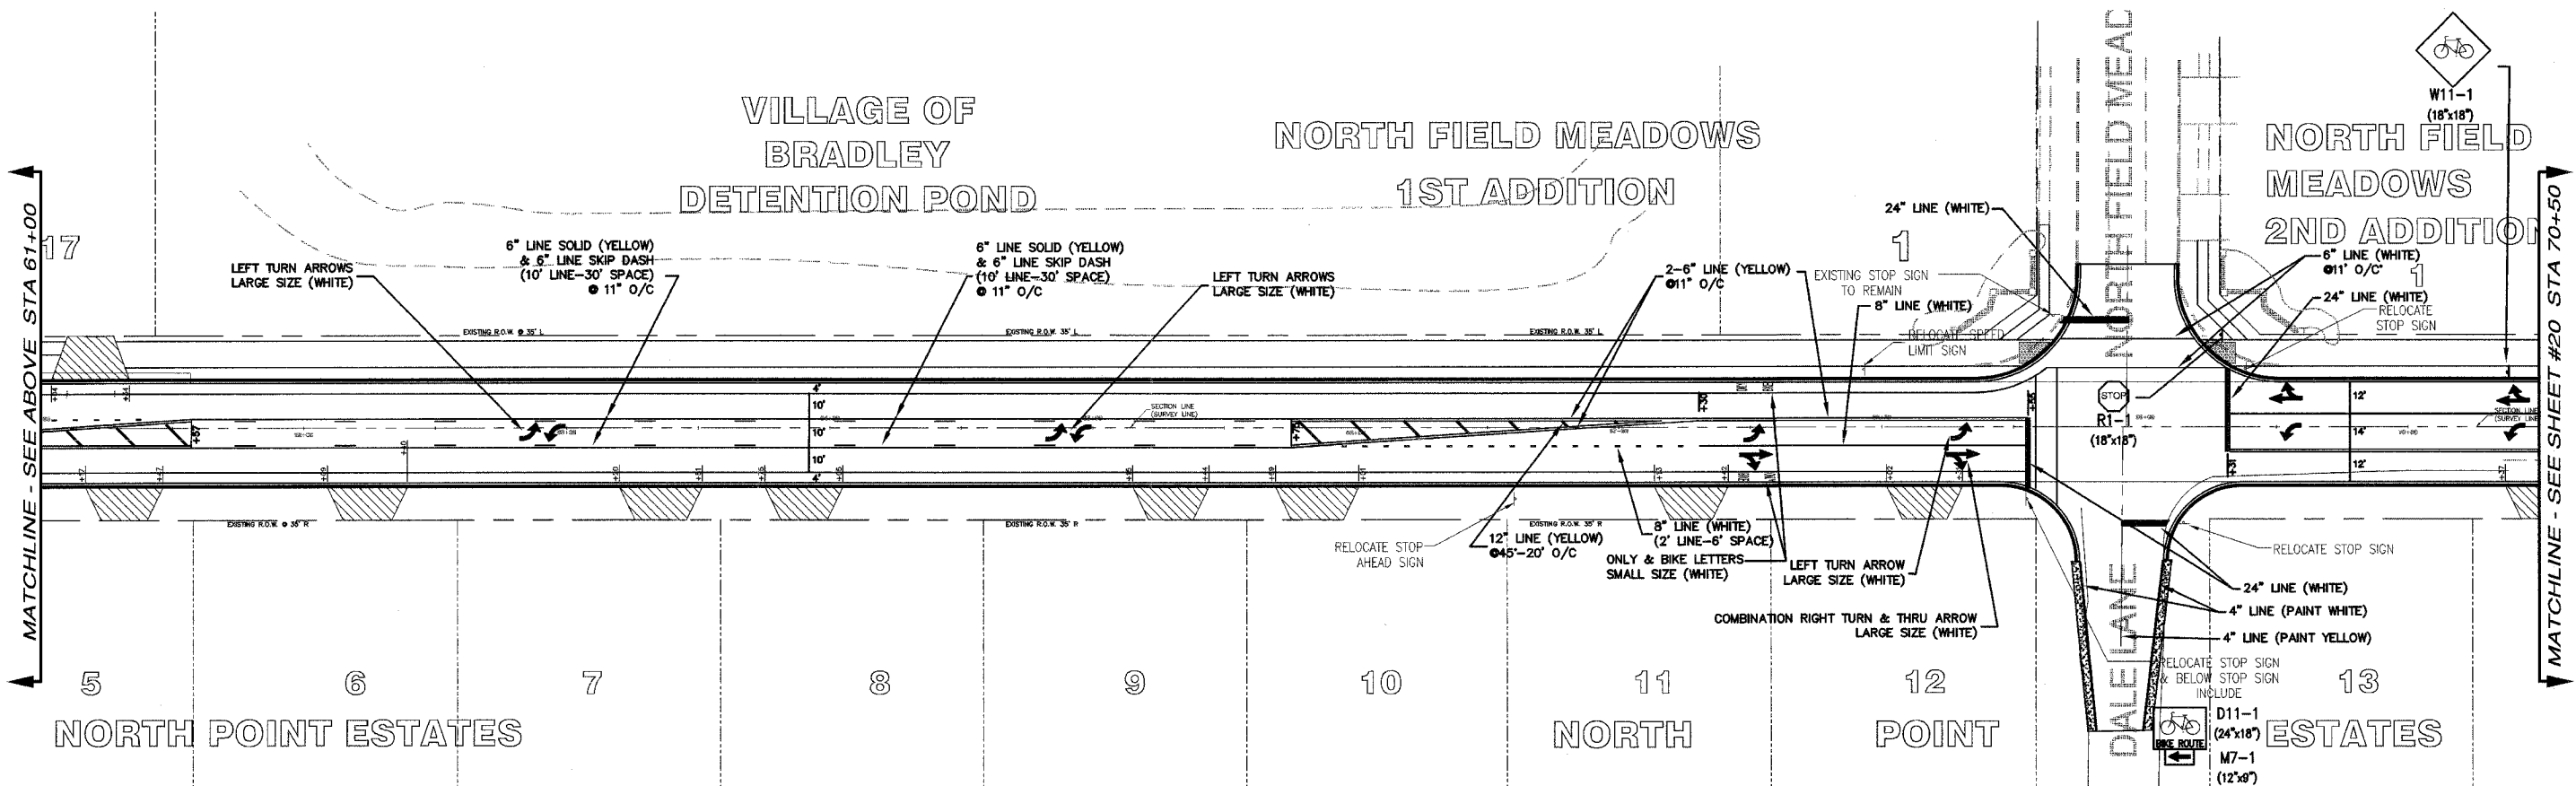
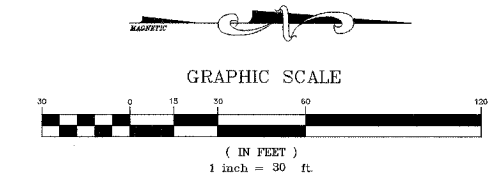


F.A.U. RTE.	SECTION	COUNTY	TOTAL SHEETS	SHEET NO.
6208	07-00093-00-RP	KANKAKEE	43	19
MG2A# M2-096			CONTRACT NO.: 87342	

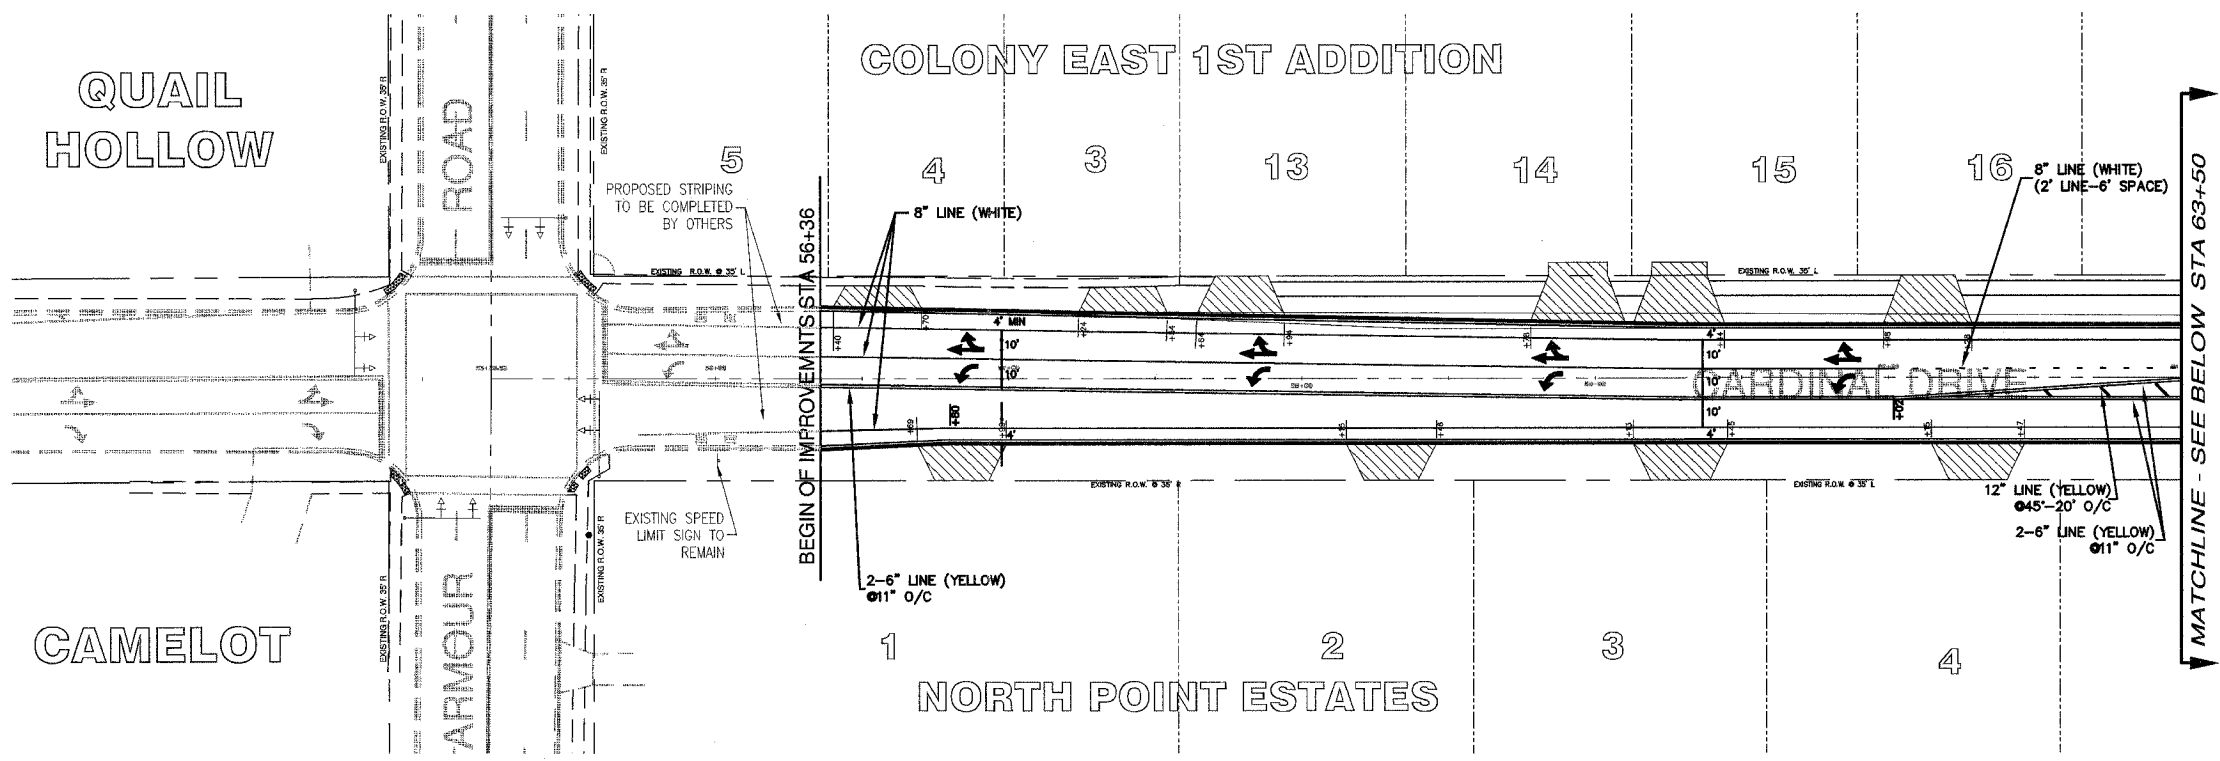

M. GINGERICH, GERAUX & ASSOCIATES
 240 N. Industrial Drive
 Bradley, Illinois 60915
 815-939-4921
 FAX - 815-939-9610

REVISIONS		
DATE	BY	DESCRIPTION
2/11/08	AJC/JWP	PER IDOT REVIEW
3/27/08	JWP	PER IDOT REVIEW
4/1/08	JWP	PER REVIEWS
5/7/08	JWP	BIKE PATH REVISION PER COMMENT

ILLINOIS DEPARTMENT OF TRANSPORTATION
 PAVEMENT MARKING PLANS
 CARDINAL DRIVE
 STA 56+36 TO 70+50
 SCALE: VERTICAL 1"= 3'
 HORIZONTAL 1"= 30'
 DATE: 1/4/08
 DRAWN BY: MJO/AJC
 CHECKED BY: JWP