
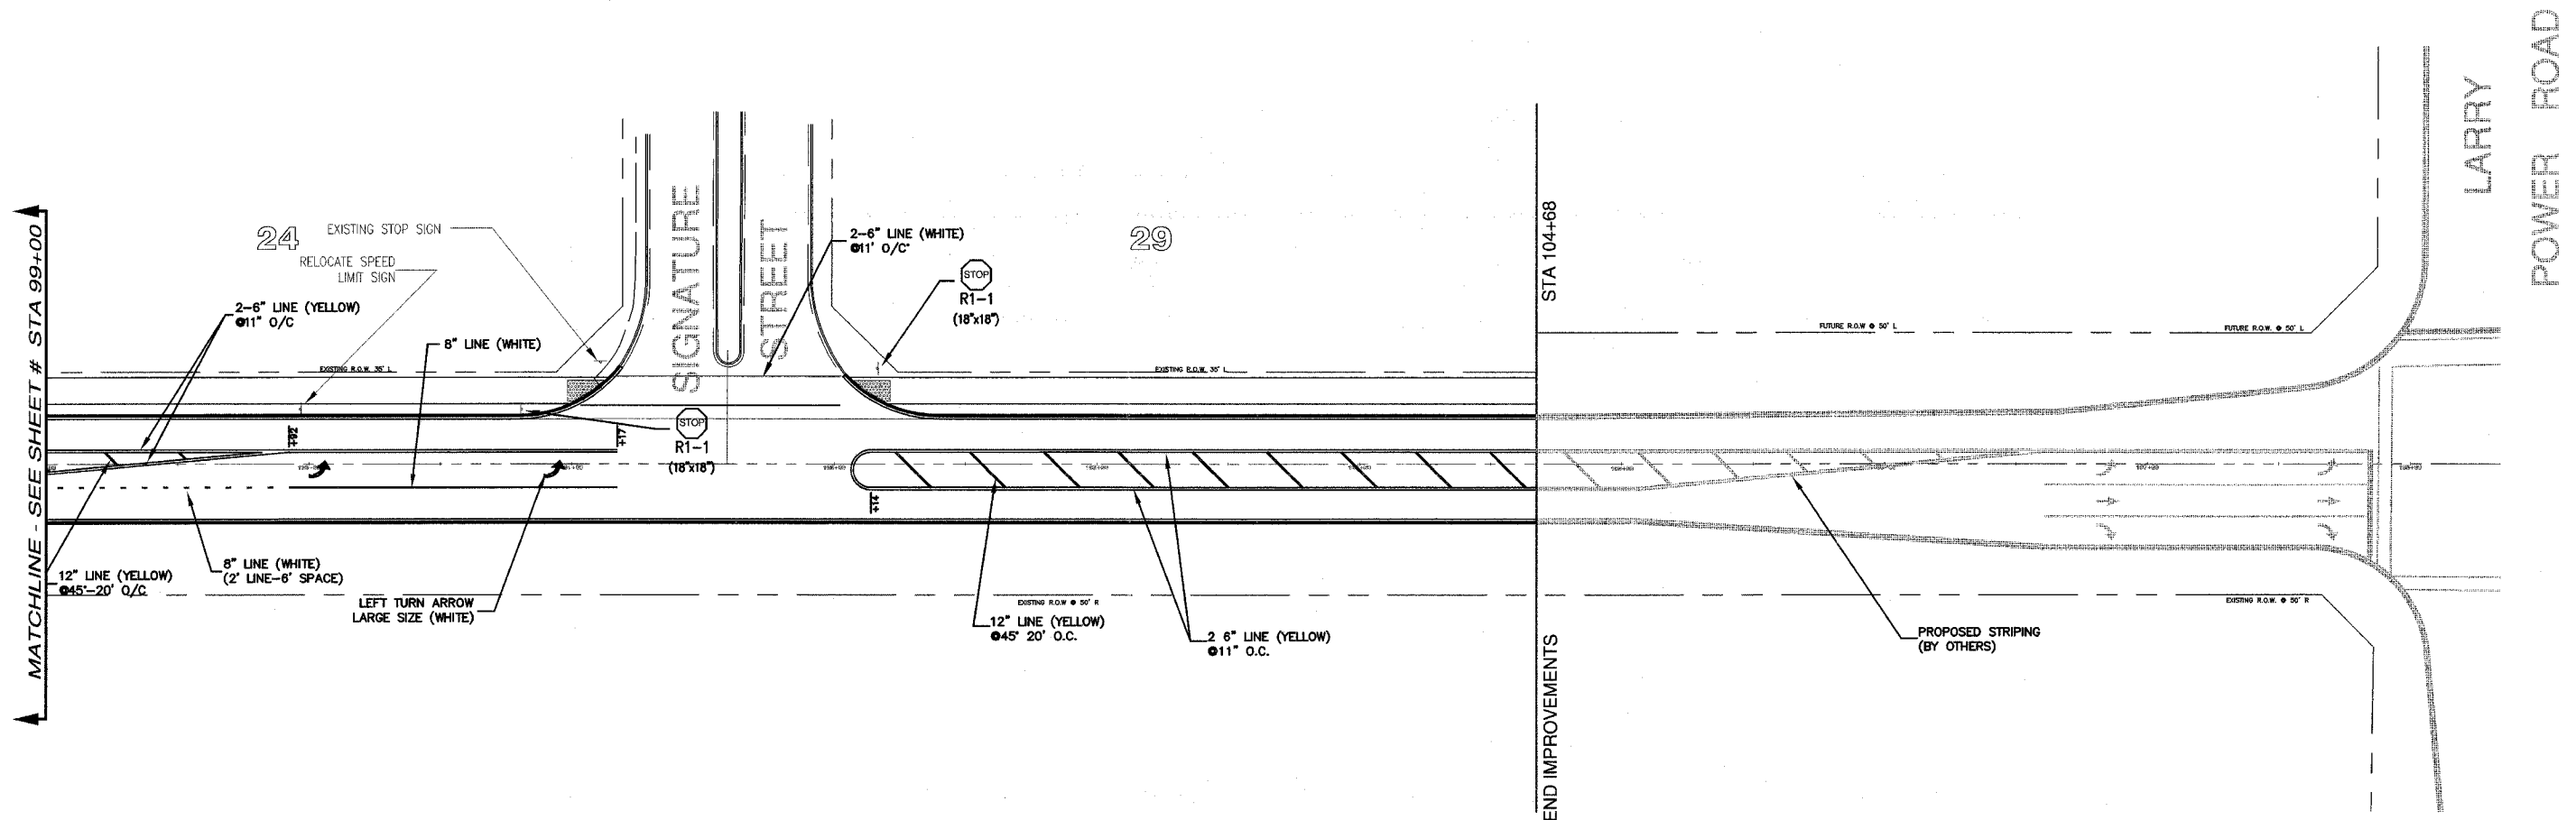
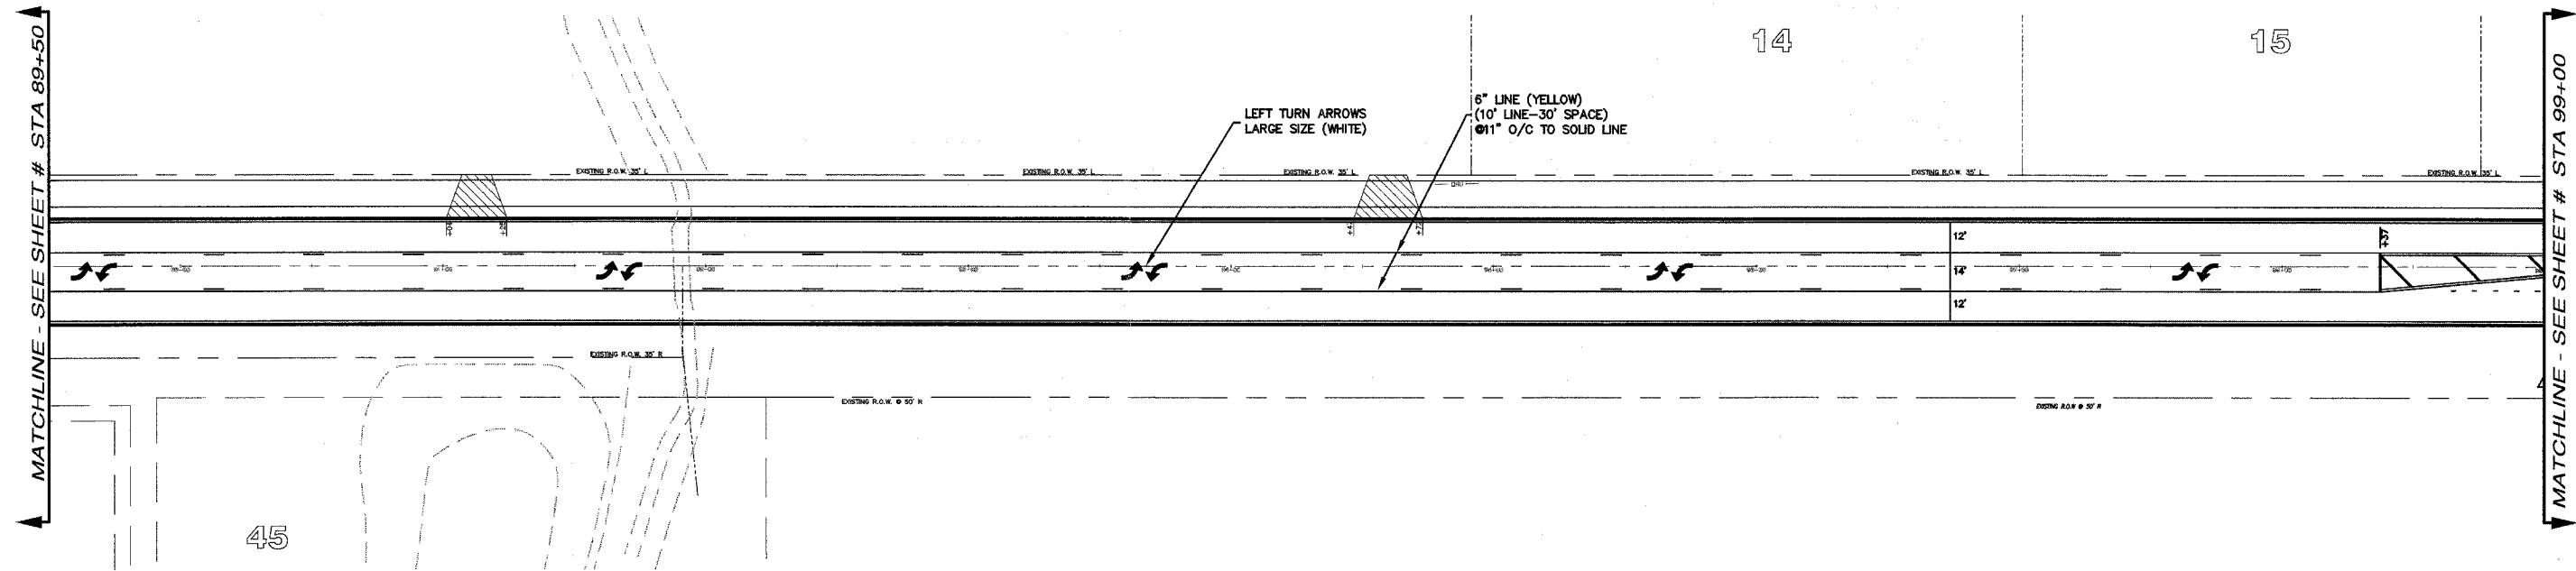


F.A.U. RTE.	SECTION	COUNTY	TOTAL SHEETS	SHEET NO.
6208	07-00093-00-RP	KANKAKEE	43	21
MG2A# M2-096		CONTRACT NO.: 87342		

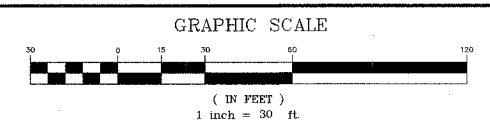

M. GINGERICH, GEREUX & ASSOCIATES
 240 N. Industrial Drive
 Bradley, Illinois 60915
 815-939-4921
 FAX: 815-939-9810

REVISIONS		
DATE	BY	DESCRIPTION
2/11/08	AJC/JWP	PER IDOT REVIEW
3/27/08	JWP	PER IDOT REVIEW

ILLINOIS DEPARTMENT OF TRANSPORTATION
 PAVEMENT MARKING PLAN
 CARDINAL DRIVE
 STA 89+50 TO 104+68
 SCALE: VERTICAL 1" = 3'
 HORIZONTAL 1" = 30'
 DATE: 1/4/08
 DRAWN BY: MJO/AJC
 CHECKED BY: JWP