



F. A. ROUTE	SECTION	COUNTY	TOTAL SHEETS	SHEET NO.
6011	07-60087-00-PP	LA SALLE	33	30


CITY OF MENDOTA
CONTRACT NO. 87253

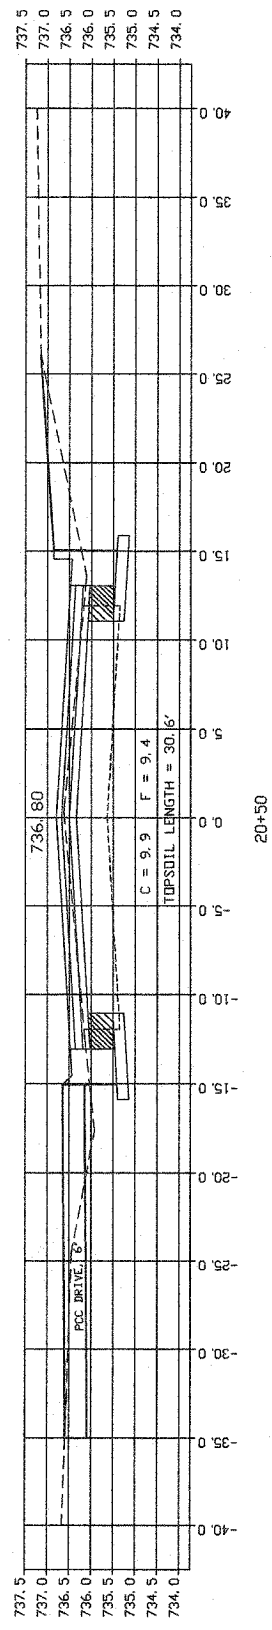


20+50

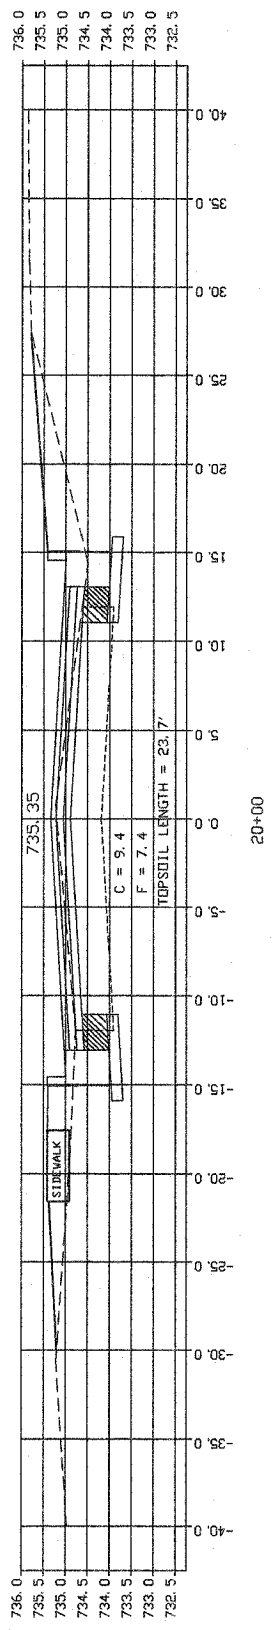

20+00

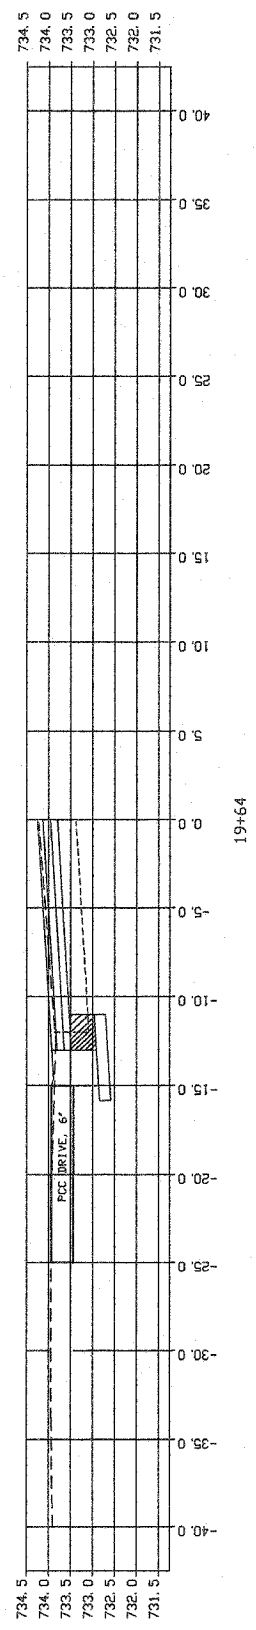

19+64

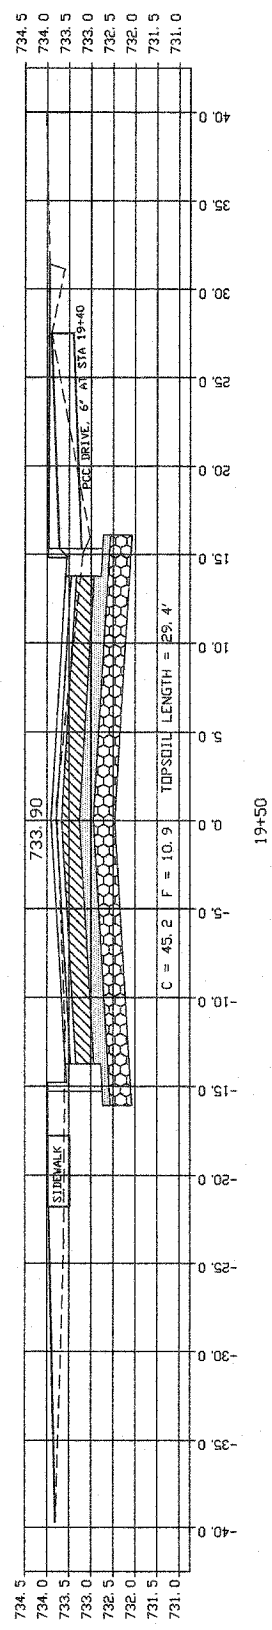

19+50