



F. A. ROUTE	SECTION	COUNTY	TOTAL SHEETS	SHEET NO.
6011	07-00007-00-PP	LA SALLE	32	32


CITY OF MEMPHIS  
CONTRACT NO. 97289

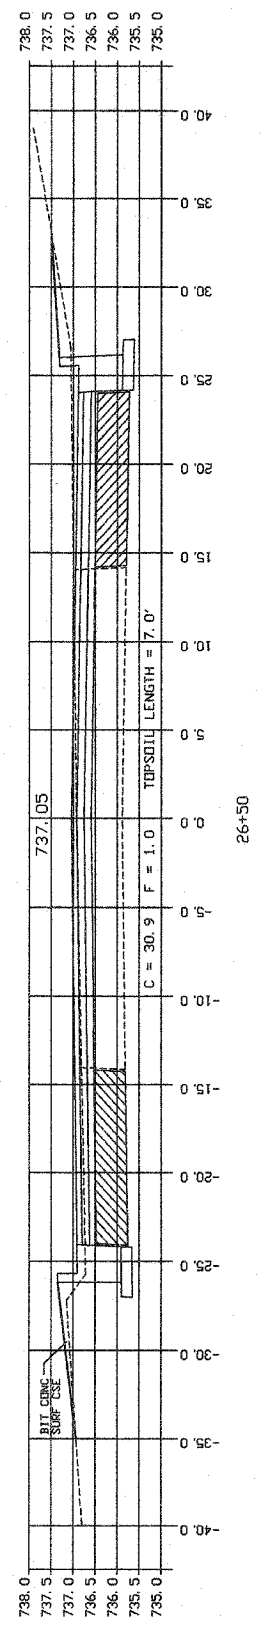


26+50

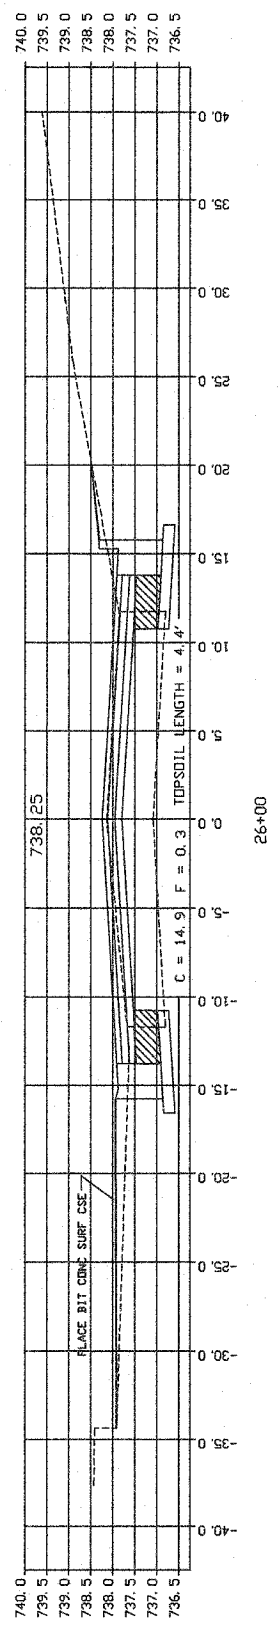

26+00

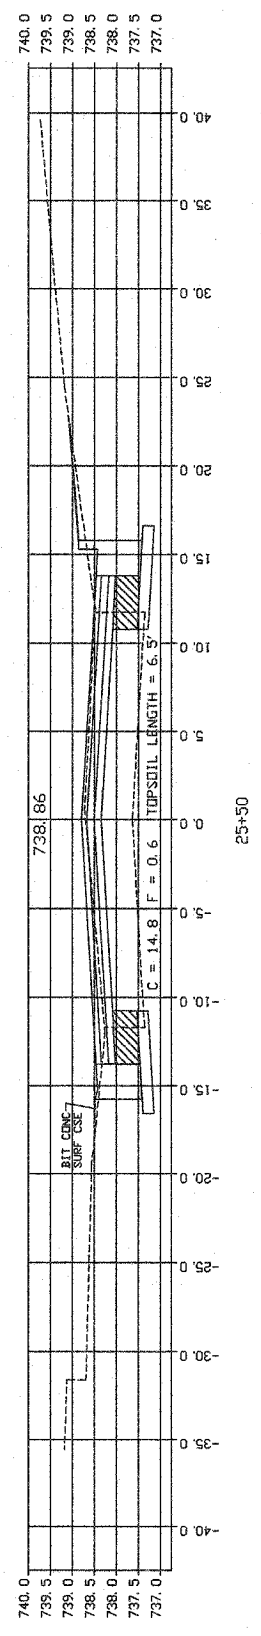

25+50

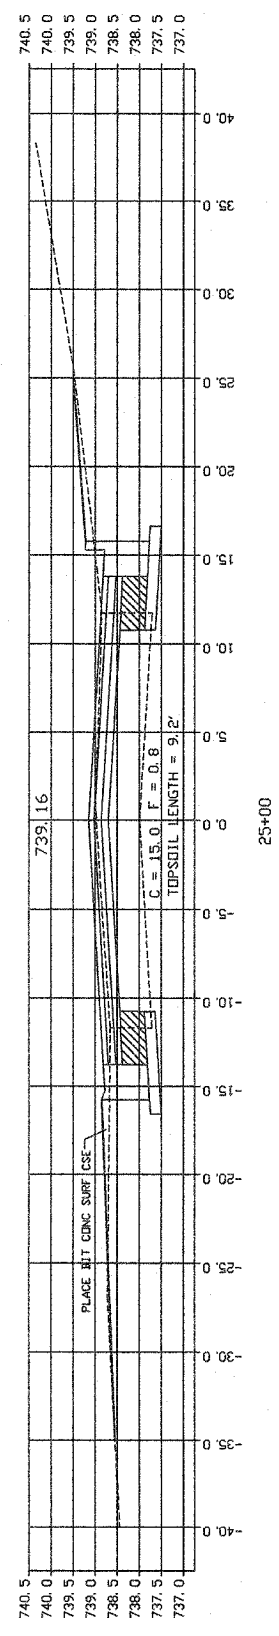

25+00