



SEC 3, T. 28 N., R. 14 W., 2ND P.M.

SEC 2, T. 28 N., R. 14 W., 2ND P.M.

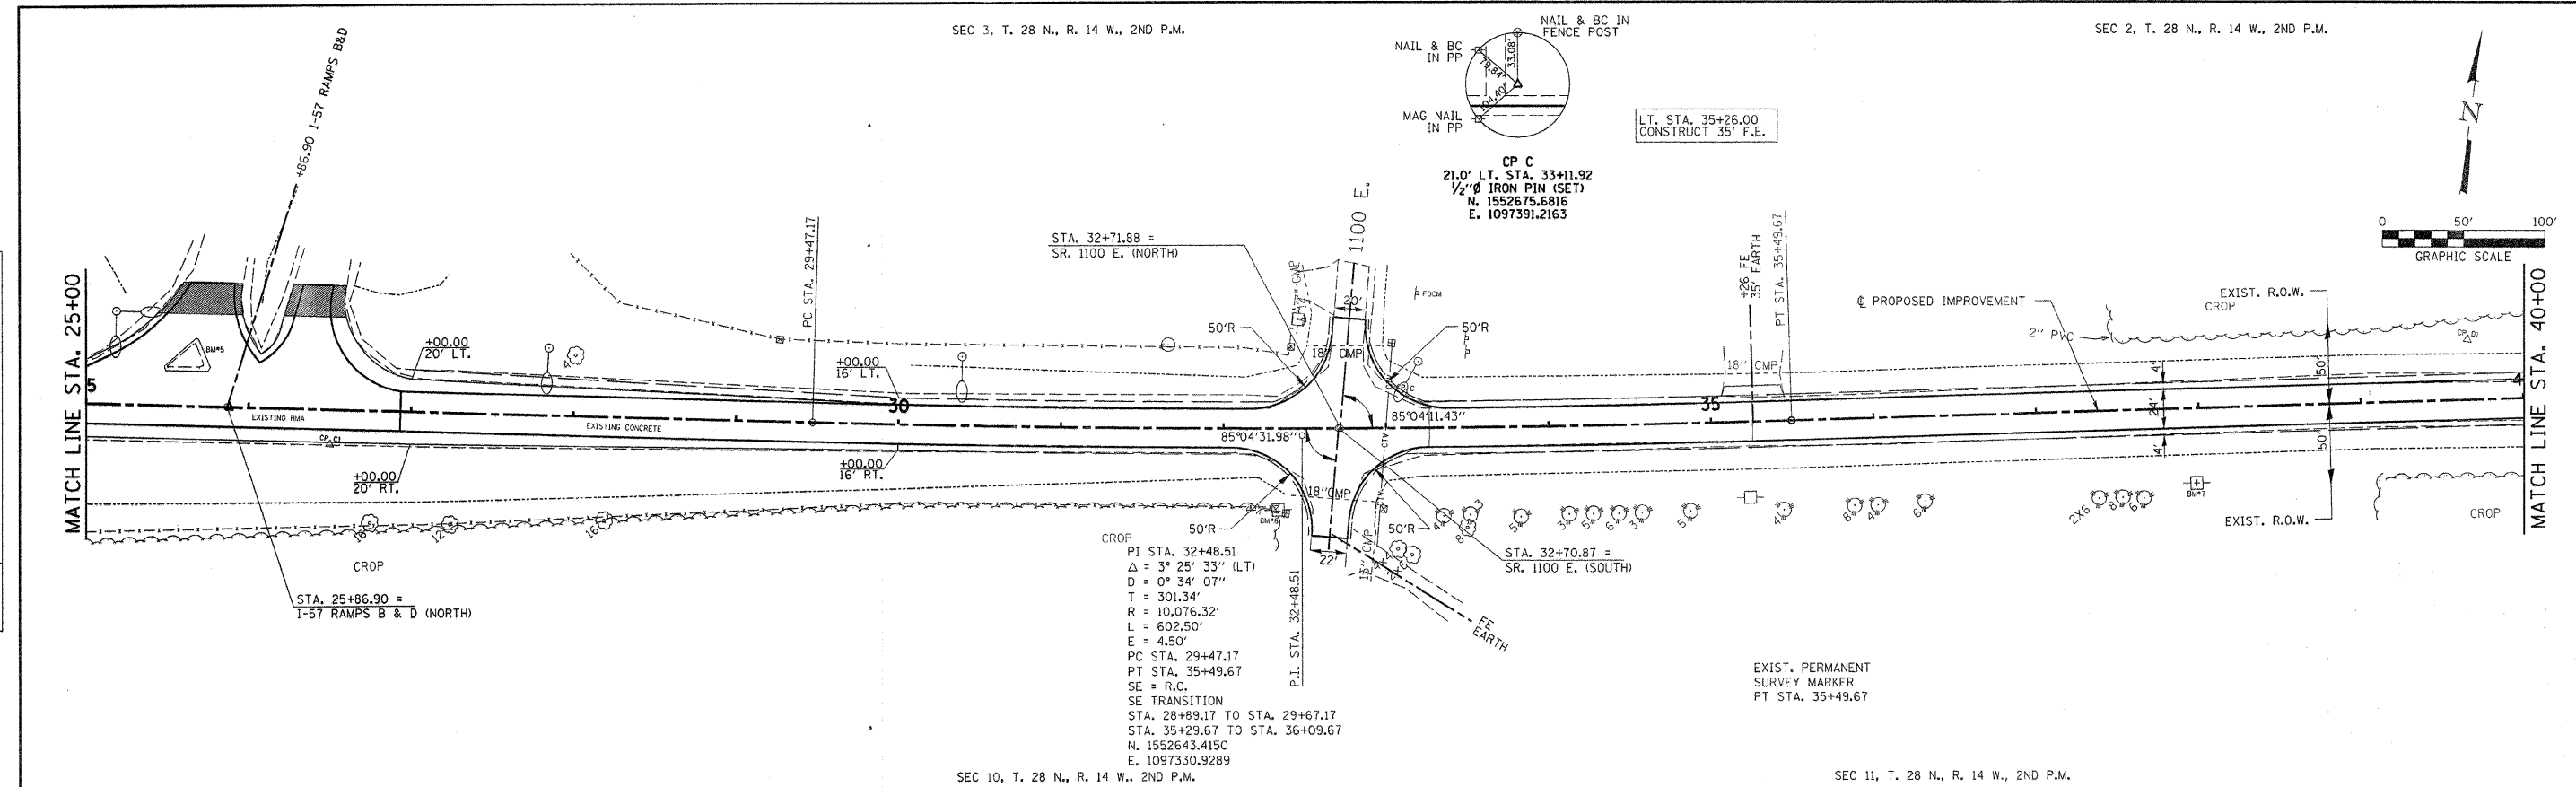

SEC 10, T. 28 N., R. 14 W., 2ND P.M.

SEC 11, T. 28 N., R. 14 W., 2ND P.M.

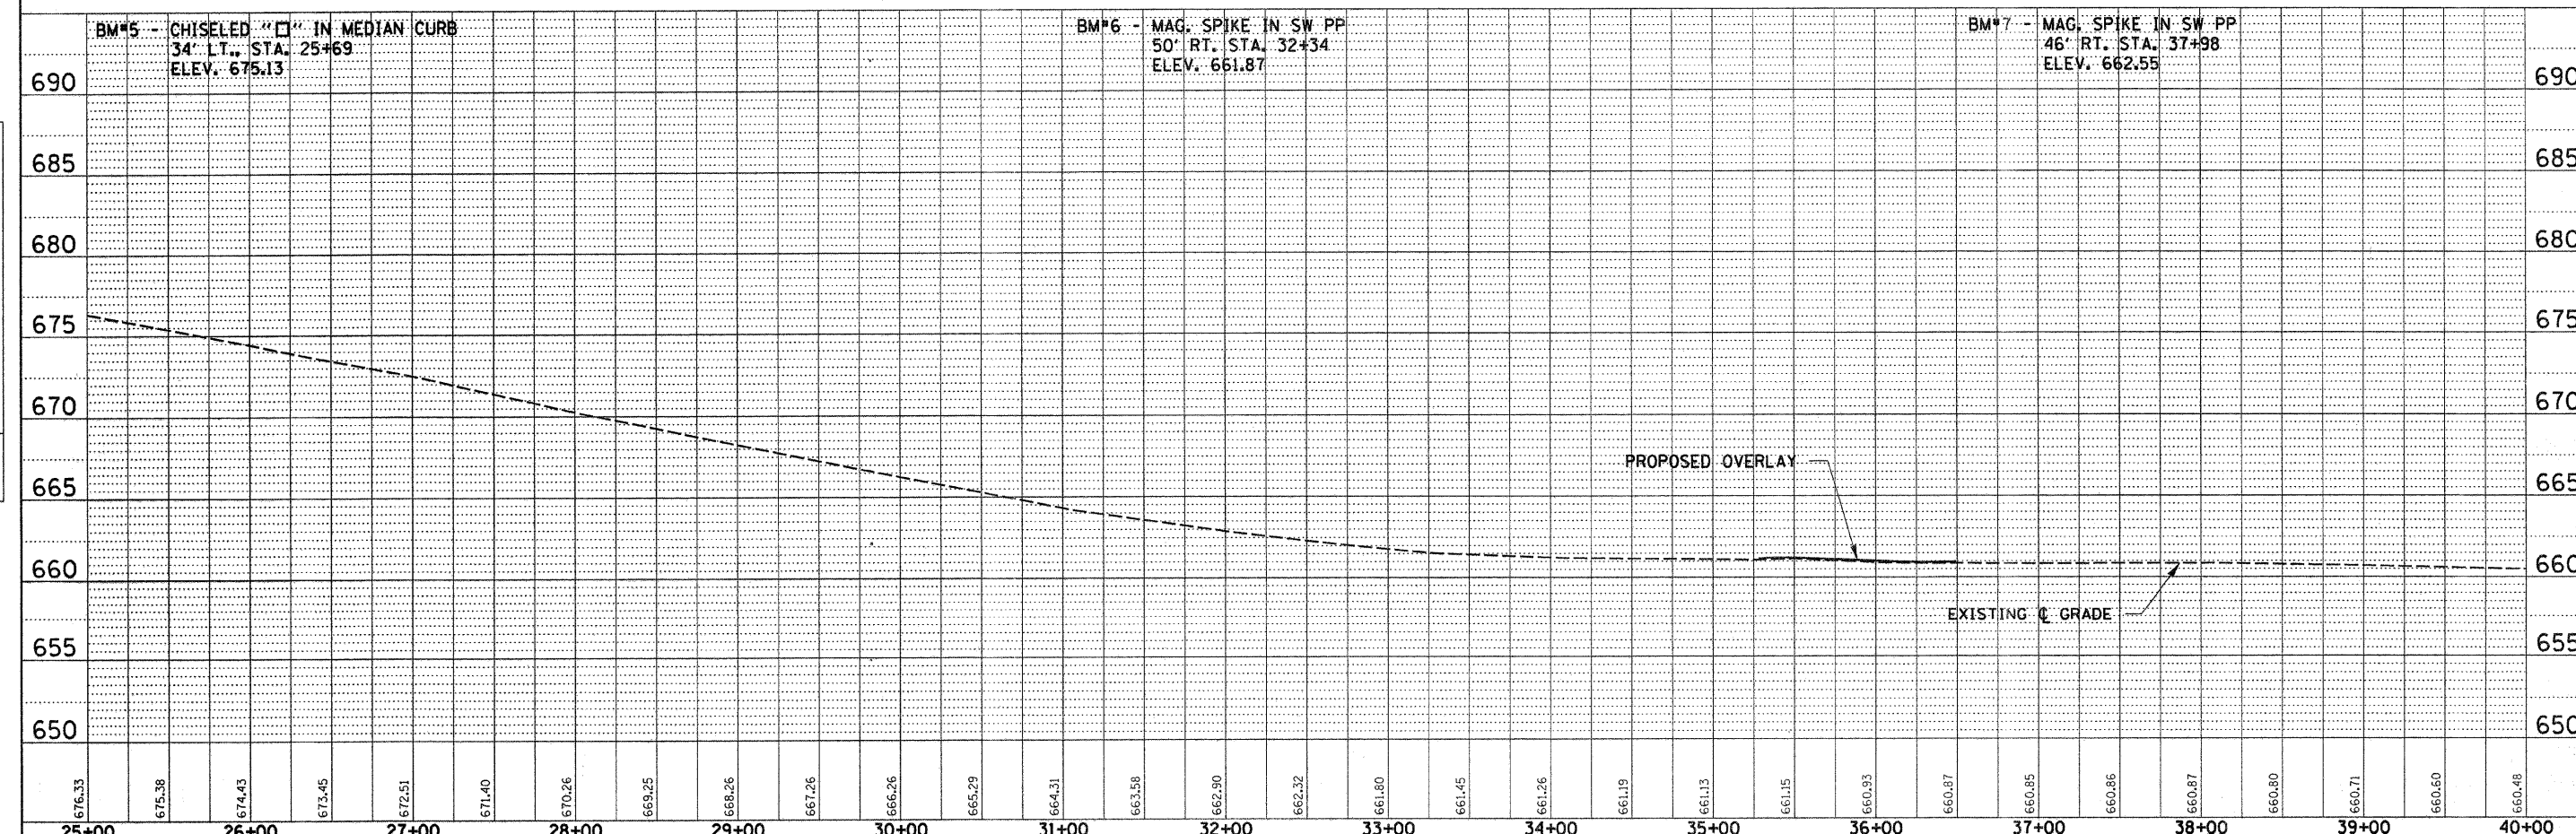

DATE	
BY	
REVISION	
NOTED	
ALIGNED	
CHECKED	
DATE	
FILE NAME	
NO.	

DATE	
BY	
REVISION	
NOTED	
GRADES CHECKED	
SCALE	
NOTATIONS	
NO.	

FILE NAME = 46002-shr-pp03.dgn	USER NAME =	DESIGNED -	REVISED -	<p align="center"><b>STATE OF ILLINOIS</b> <b>DEPARTMENT OF TRANSPORTATION</b></p>	<p align="center"><b>HLR</b> HAMPTON, LENZINI &amp; RENWICK, INC. CIVIL &amp; STRUCTURAL ENGINEERS LAND SURVEYORS</p>	<p align="center"><b>PLAN &amp; PROFILE</b> <b>F.A.S. 321 / CH 4</b></p>	F.A.S. 321	SECTION 05-00205-02-RS	COUNTY IROQUOIS	TOTAL SHEETS 76	SHEET NO. 11
PLOT SCALE =	CHECKED -	REVISED -	SCALE: SHEET NO. OF SHEETS				STA. 25+00.00 TO STA. 40+00.00	CONTRACT NO. 87363			
PLOT DATE = 5/13/2008	DATE -	REVISED -	FED. ROAD DIST. NO. ILLINOIS FED. AID PROJECT								