



ROUTE NO. F.A.S. 321	SECTION 05-00205 -02-RS	COUNTY IROQUOIS	TOTAL SHEETS 76	SHEET NO. 25
FED. ROAD DIST. NO.		ILLINOIS	CONTRACT NO. 87383	

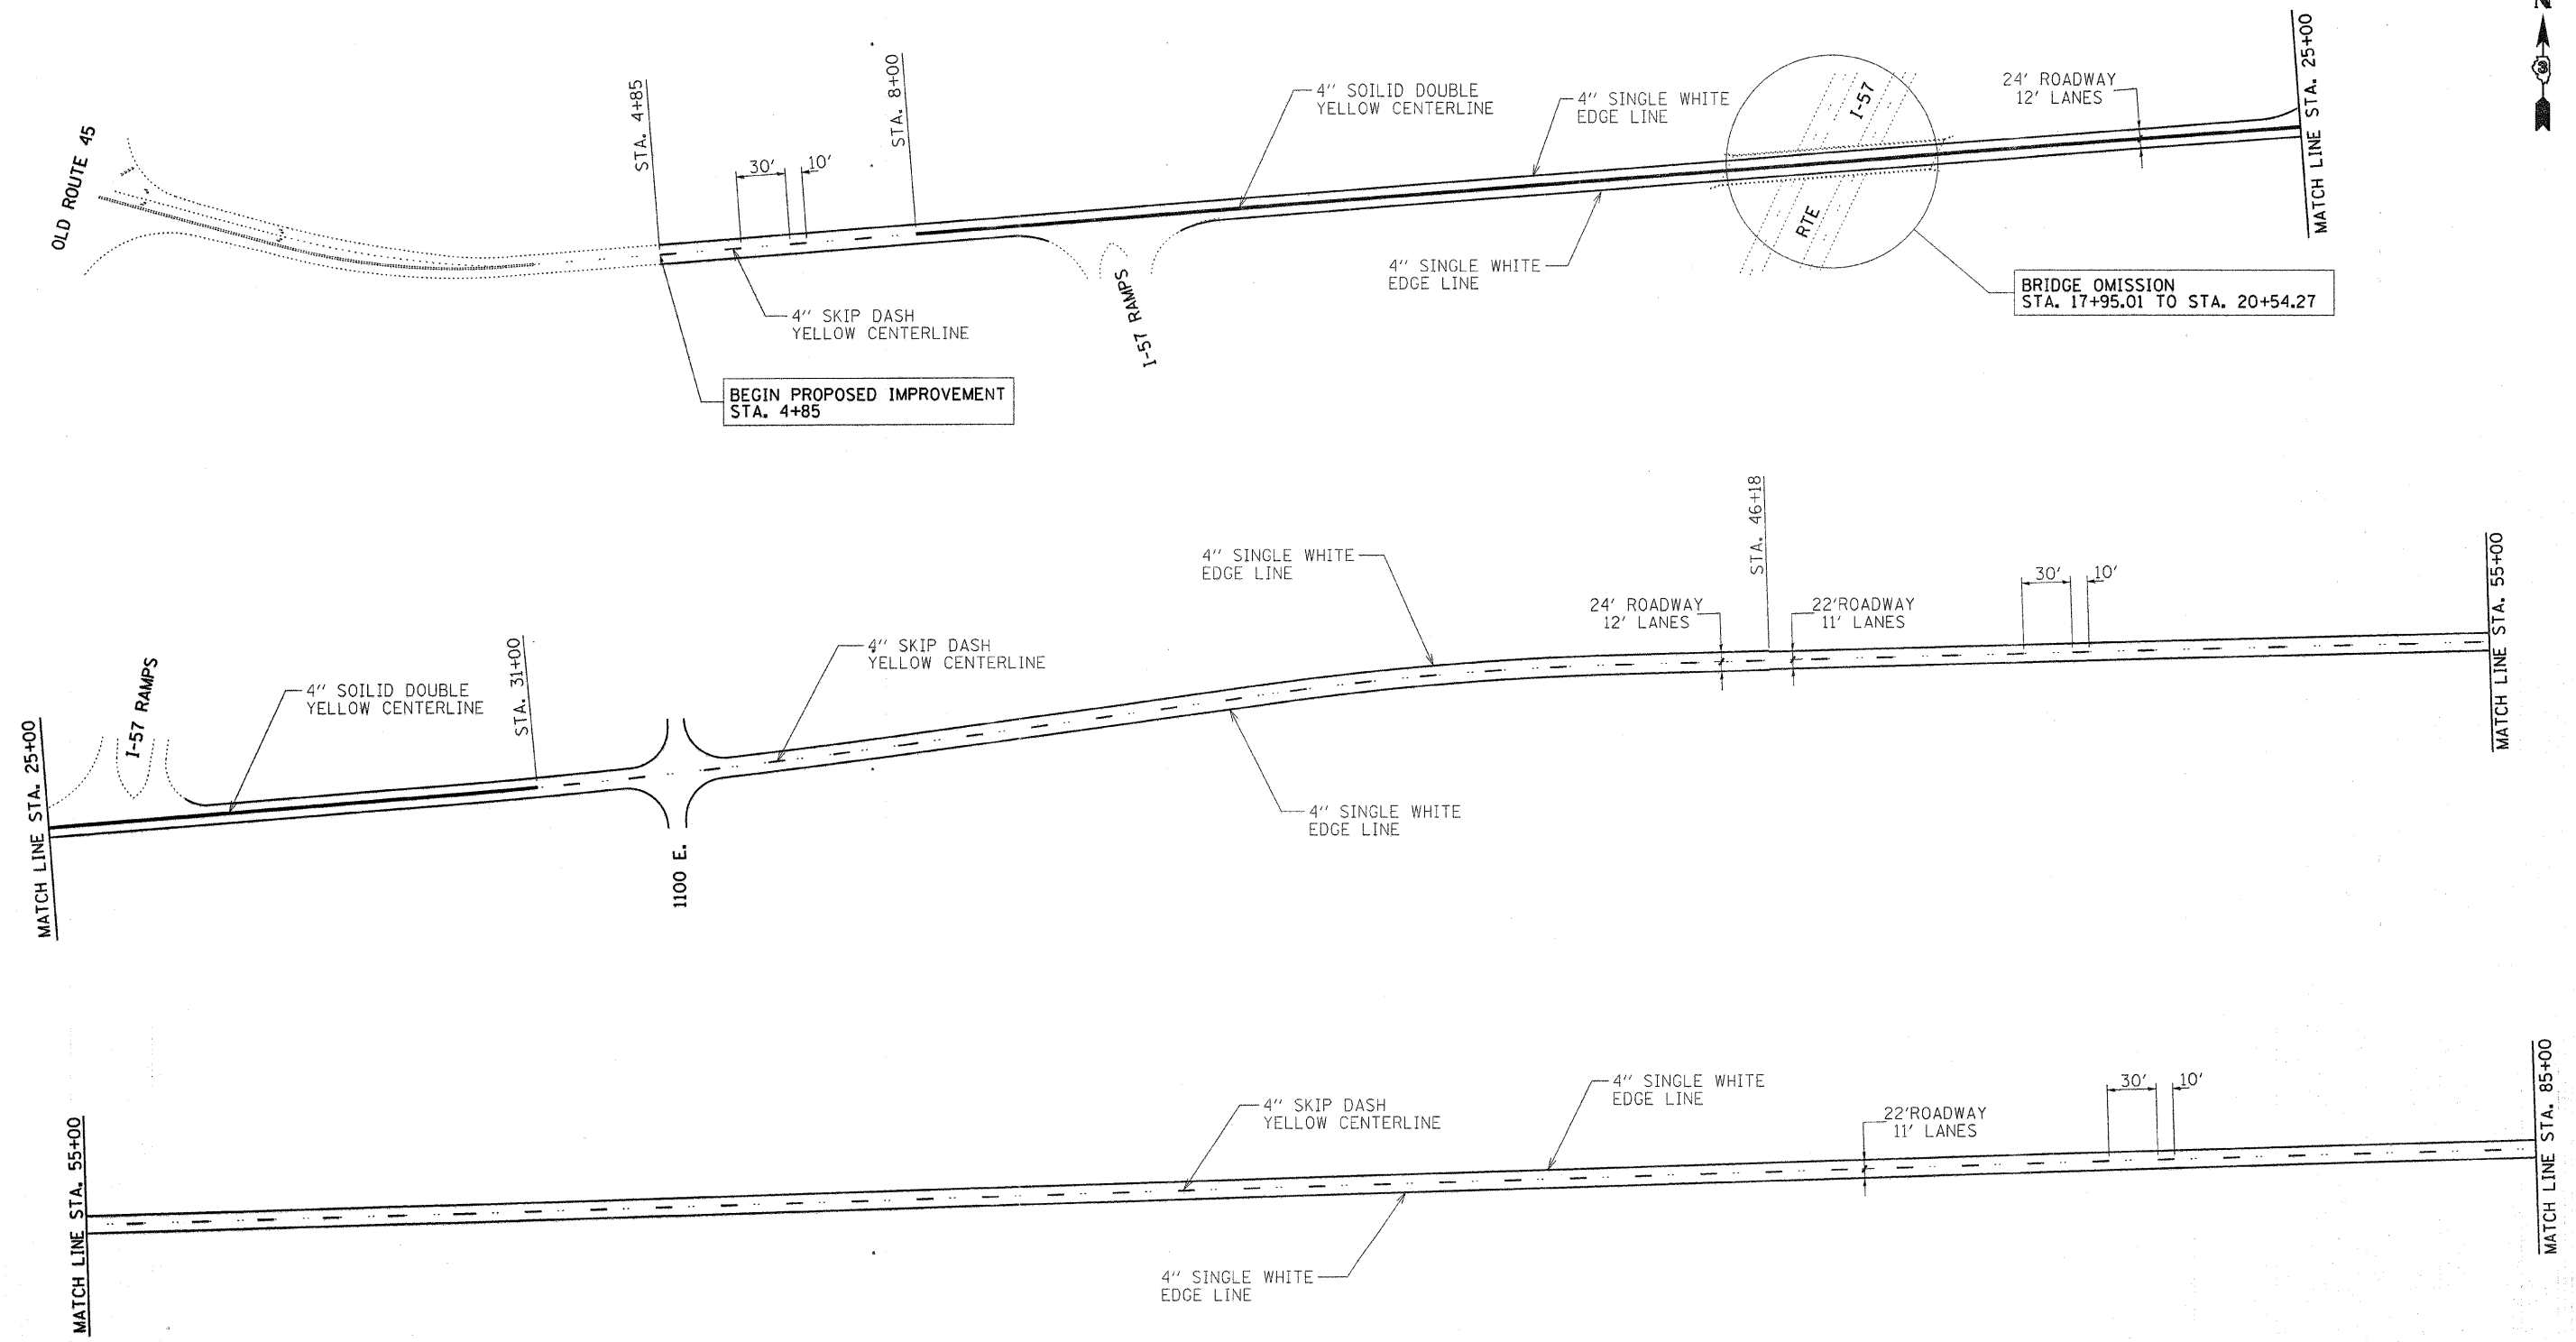

BEGIN PROPOSED IMPROVEMENT  
STA. 4+85

BRIDGE OMISSION  
STA. 17+95.01 TO STA. 20+54.27

PLOT DATE: 15/13/2008 FILE NAME: 46002-sh1-pvmtm-h.dgn

<b>HAMPTON, LENZINI &amp; RENWICK, INC.</b> CIVIL & STRUCTURAL ENGINEERS LAND SURVEYORS 3085 STEVENSON DRIVE, SUITE 201 SPRINGFIELD, ILLINOIS 62703 (217) 546-3400		<b>PAVEMENT MARKING</b> 05-00205-02-RS F.A.S. 321 IROQUOIS COUNTY	
	ELGIN • SPRINGFIELD	PROJECT NUMBER: 07.0120.320	DATE: 05/05/08
DESIGNED: L.F.S.	CHECKED:	DRAWN: WJS	