


ROUTE NO. F.A.S. 321	SECTION 05-00205 -02-RS	COUNTY IROQUOIS	TOTAL SHEETS 76	SHEET NO. 26
FED. ROAD DIST. NO.		ILLINOIS CONTRACT NO. 87383		

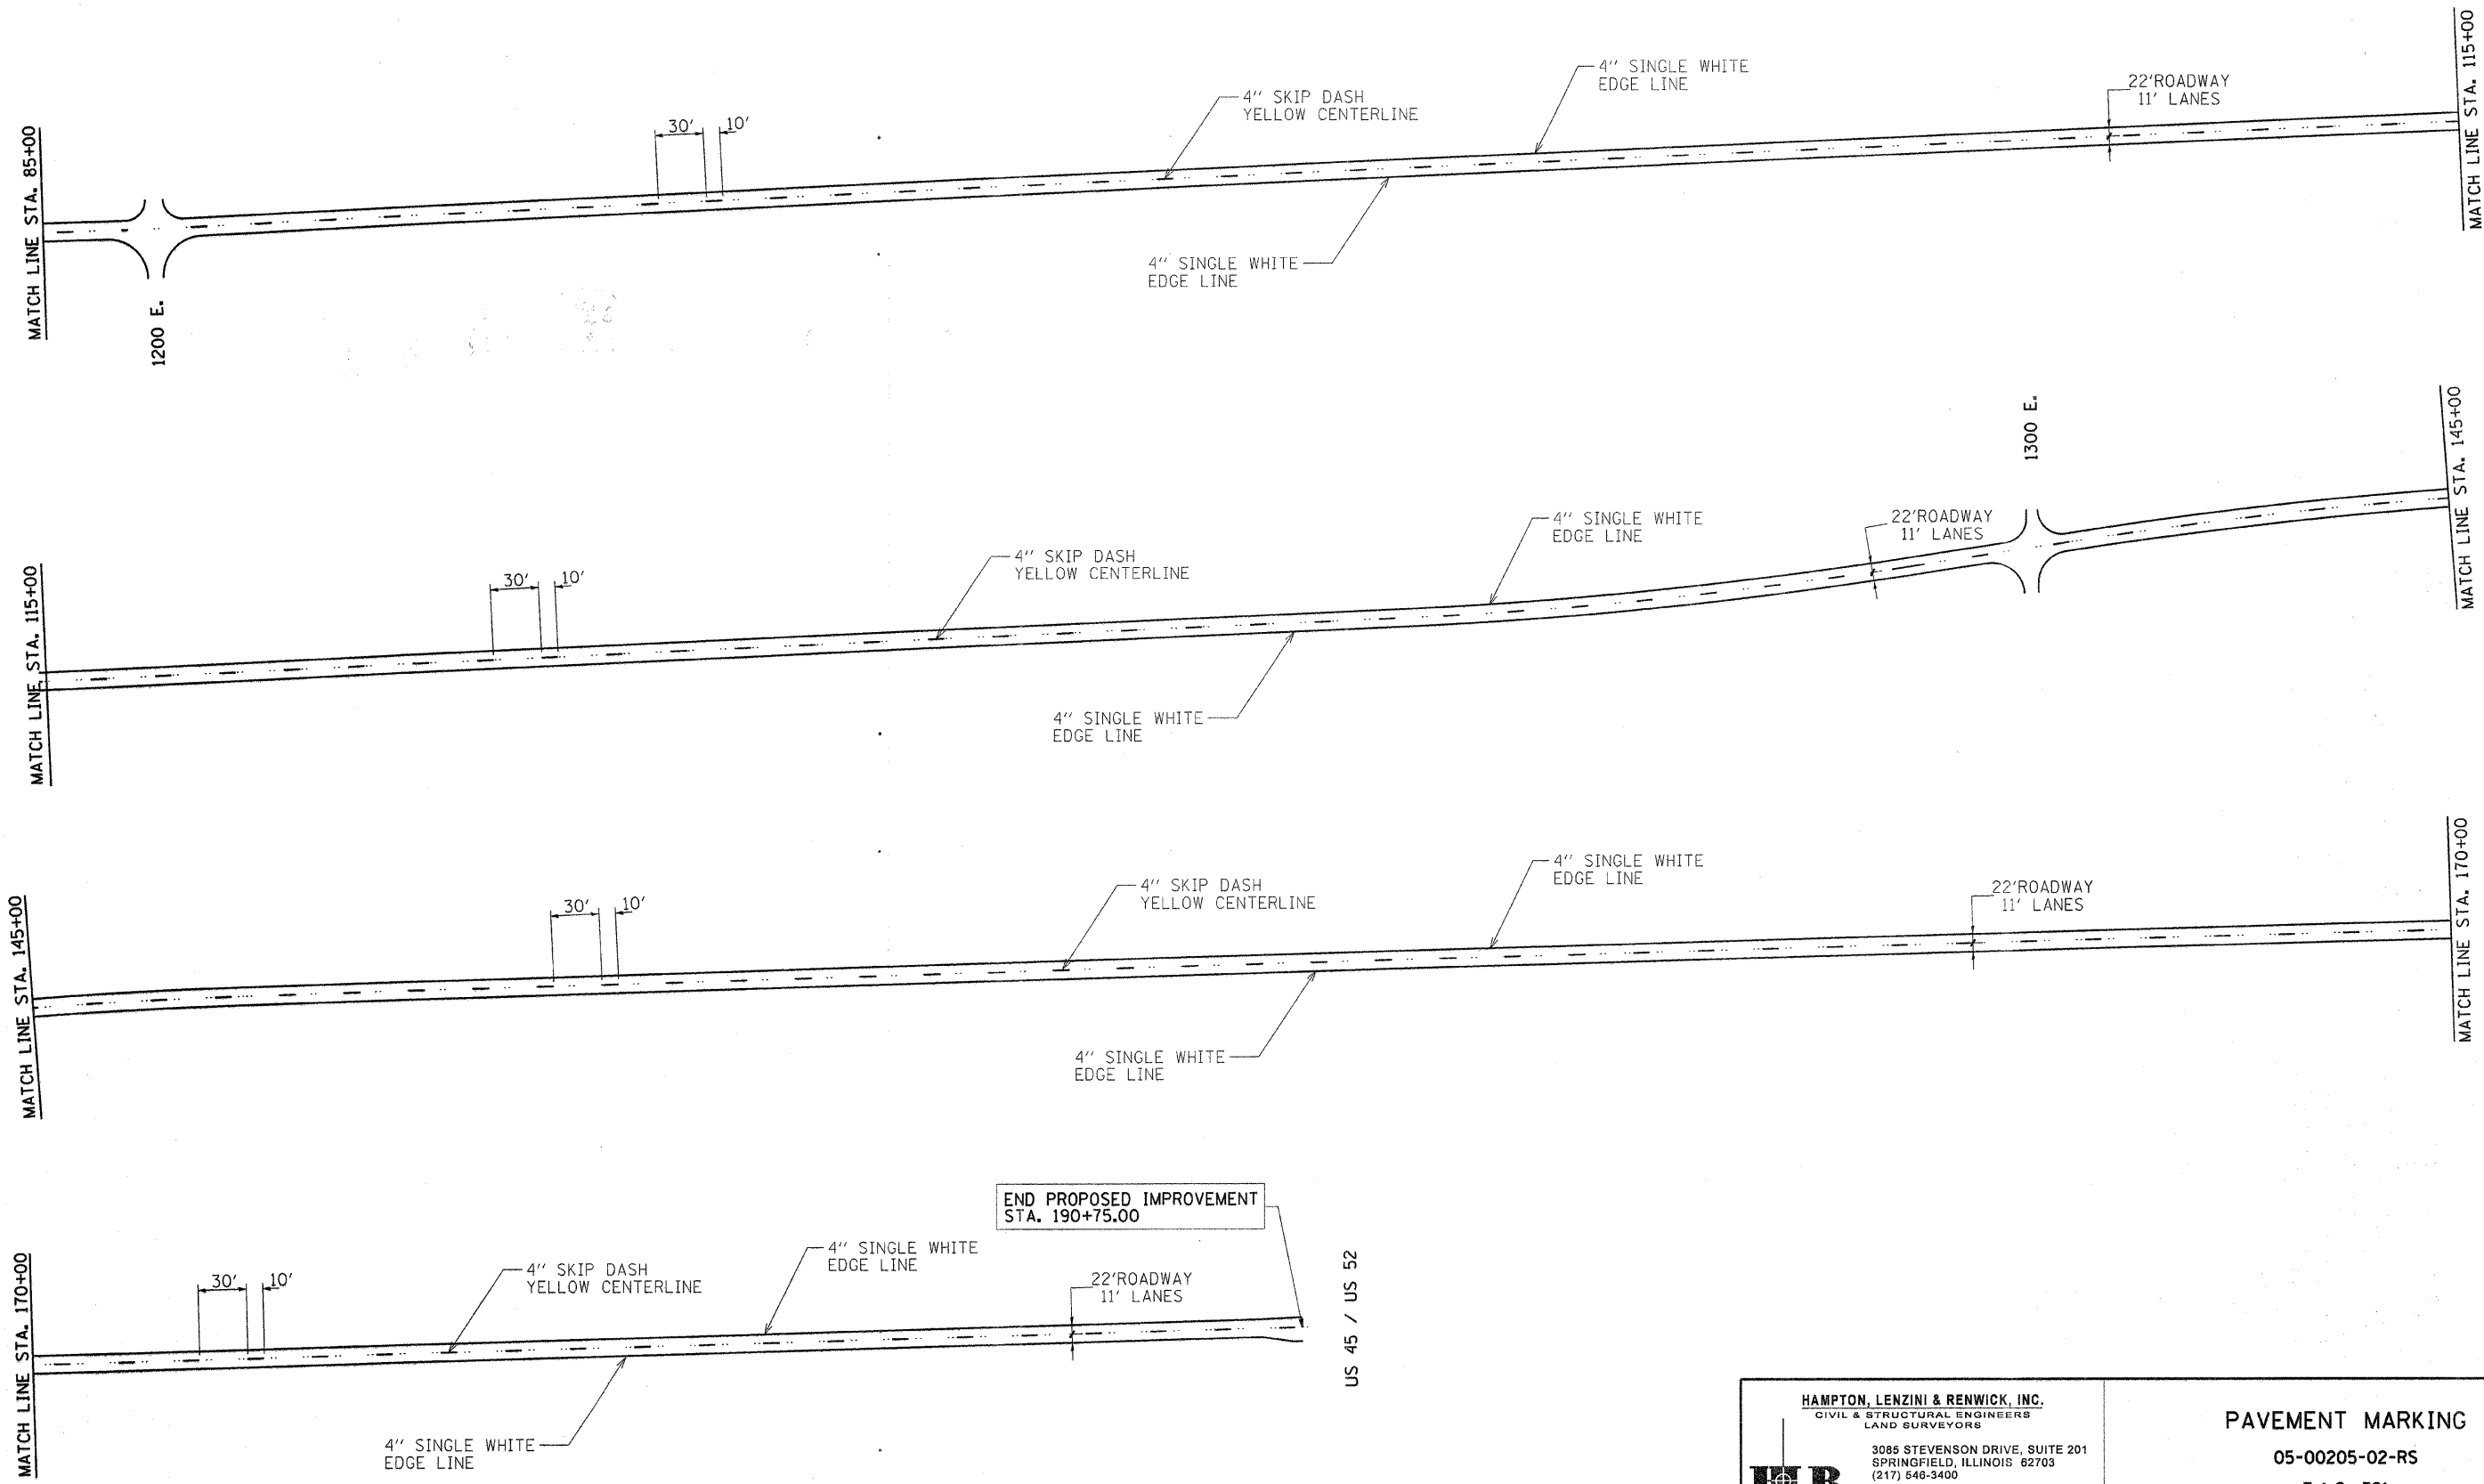

PLOT DATE: 05/13/2008 FILE NAME: 460002-ah-t-pvmtmk.dgn

END PROPOSED IMPROVEMENT
STA. 190+75.00

HAMPTON, LENZINI & RENWICK, INC.
 CIVIL & STRUCTURAL ENGINEERS
 LAND SURVEYORS

3085 STEVENSON DRIVE, SUITE 201
 SPRINGFIELD, ILLINOIS 62703
 (217) 546-3400

ELGIN • SPRINGFIELD

PROJECT NUMBER: 07.0120.320 DATE: 06/06/06
 DESIGNED: L.F.S. CHECKED: DRAWN: WJS

PAVEMENT MARKING

05-00205-02-RS
 F.A.S. 321
 IROQUOIS COUNTY