


DATE	
BY	
SURVEYED	
TEMPLATE	
NOTE BOOK	
AREAS CHECKED	
NO.	

DATE	
BY	
SURVEYED	
TEMPLATE	
NOTE BOOK	
AREAS CHECKED	
NO.	

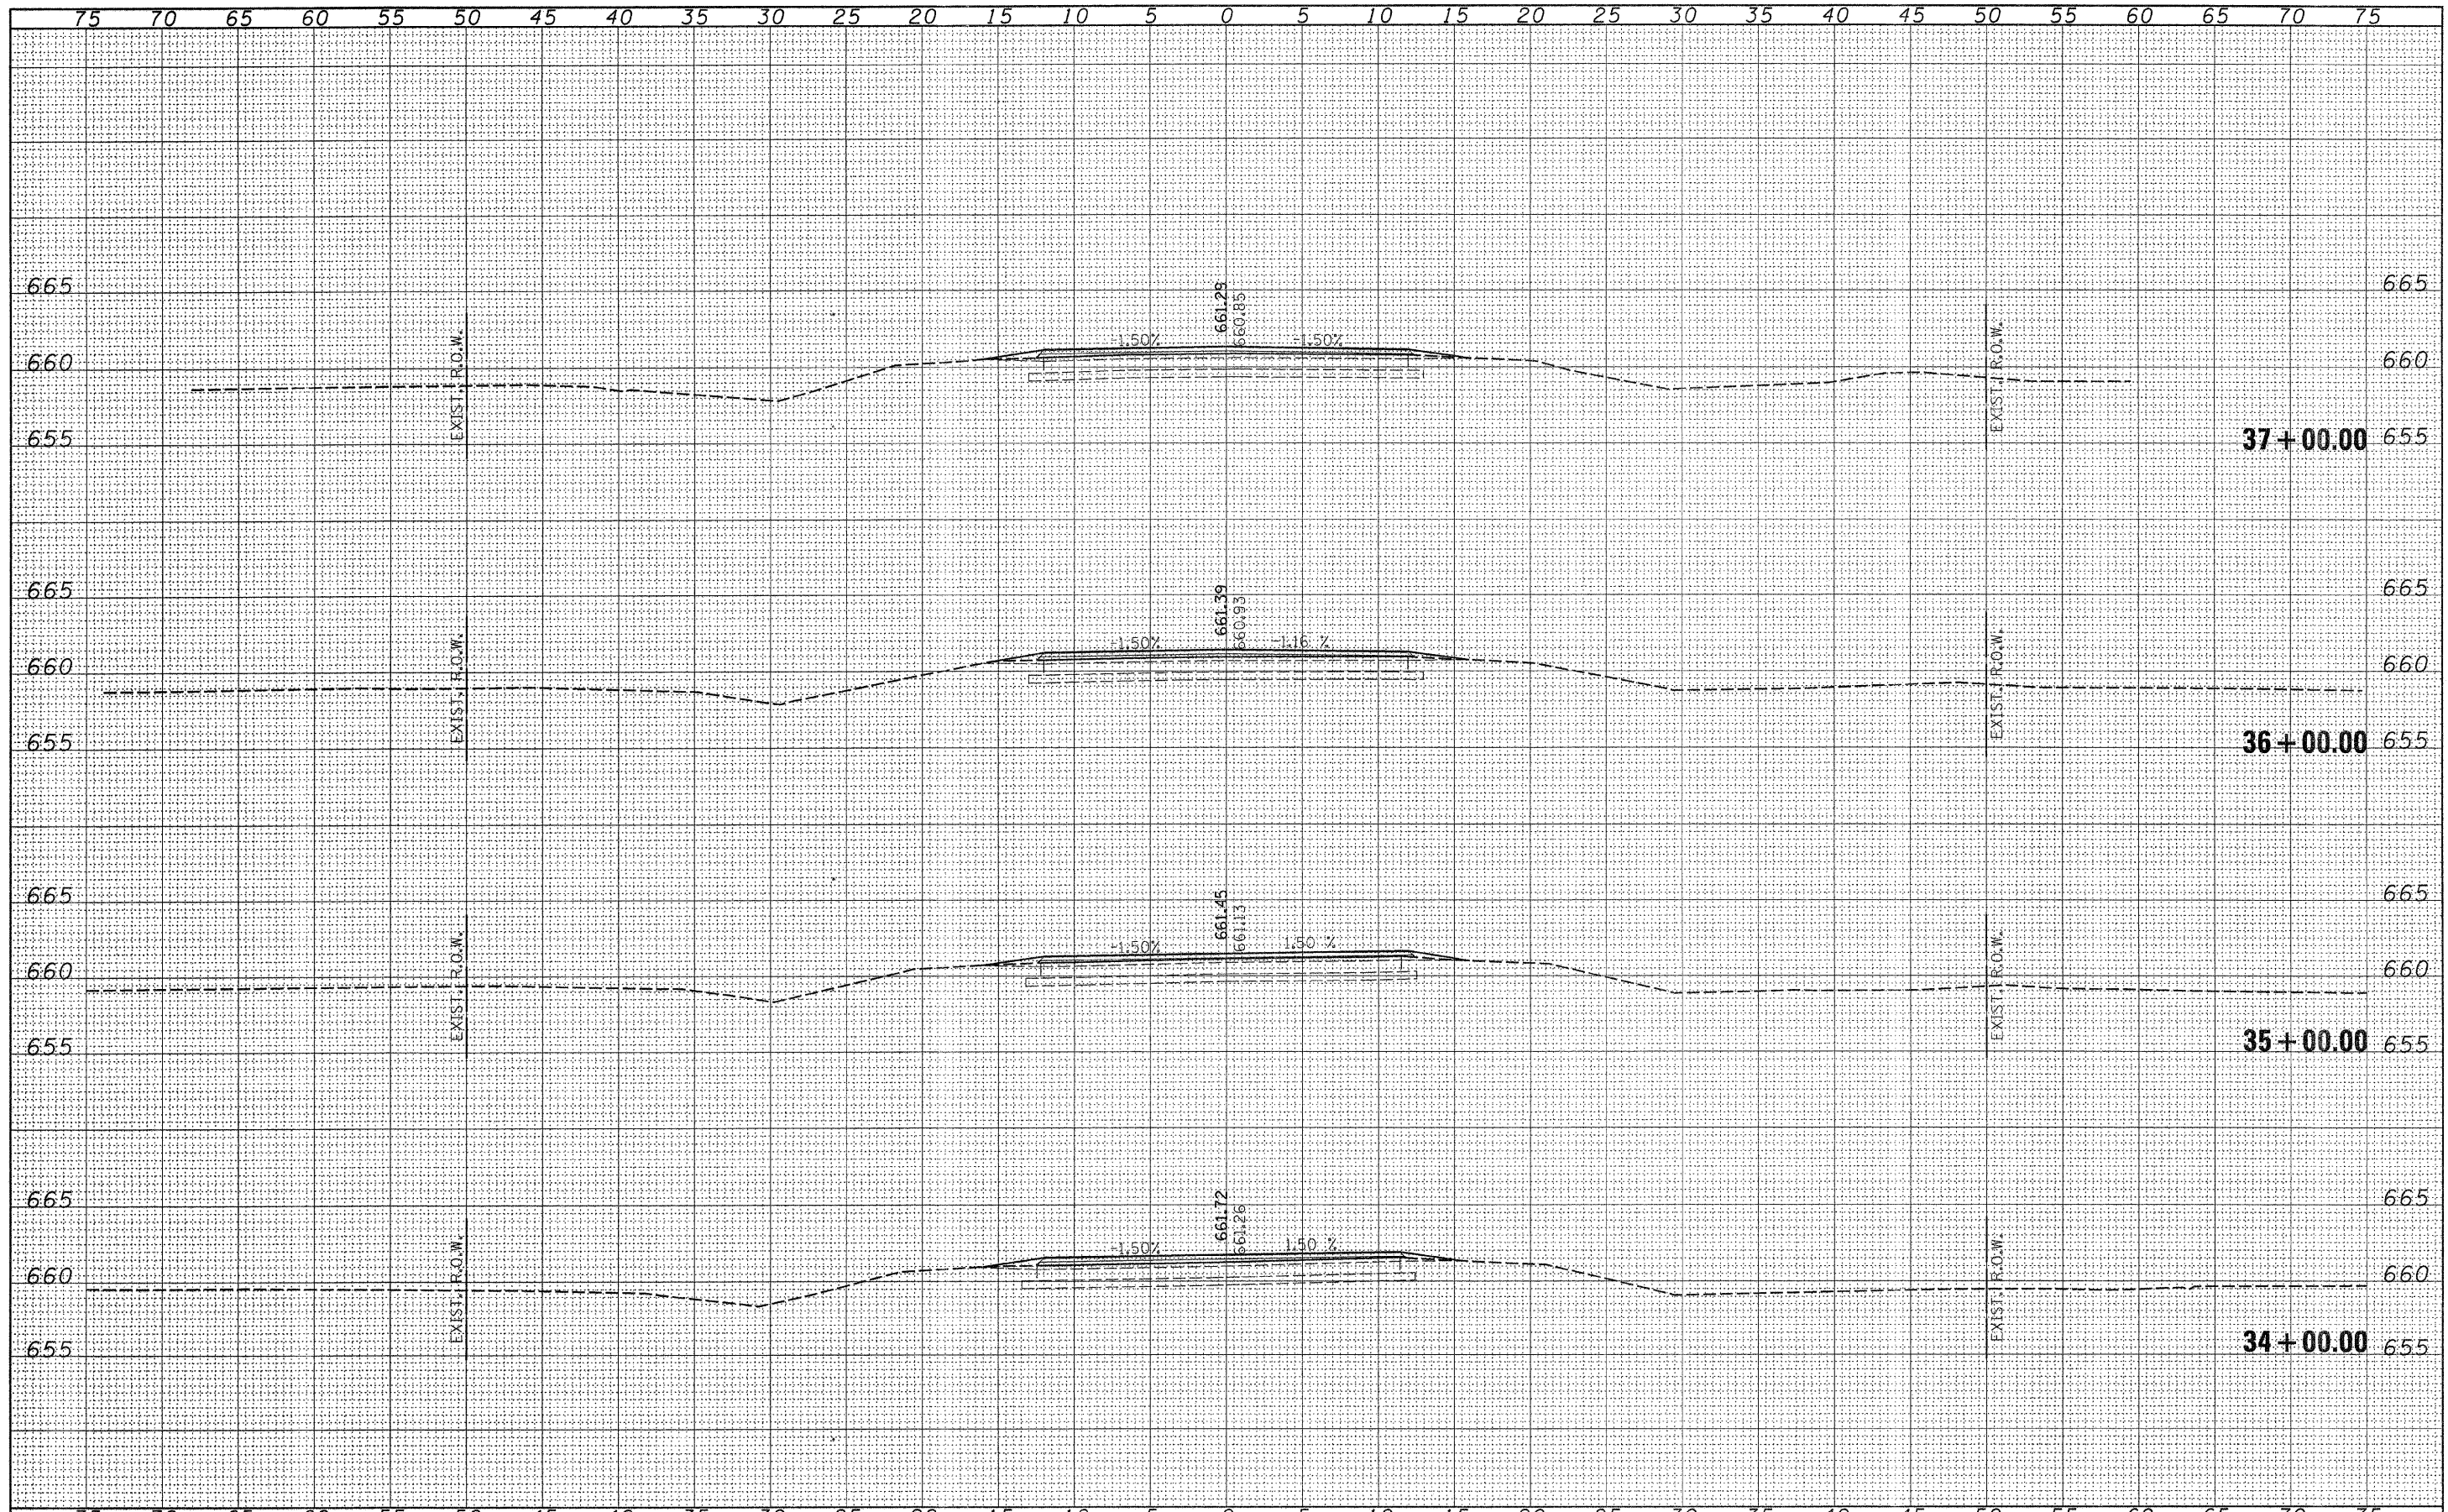

FILE NAME = 46002-sh1-x.sxdgn	USER NAME =	DESIGNED - LFS	REVISED -	STATE OF ILLINOIS COUNTY HIGHWAY DEPARTMENT	HAMPTON, LENZINI & RENWICK, INC. CIVIL & STRUCTURAL ENGINEERS LAND SURVEYORS	CROSS SECTIONS F.A.S. 321 / C.H. 4	F.A.S. 321	SECTION 05-00205-02-RS	COUNTY IROQUOIS	TOTAL SHEETS 76	SHEET NO. 36		
PLOT SCALE =	DRAWN - WJS	REVISED -	SCALE: 5:5				SHEET NO. OF SHEETS		STA. 34+00.00 TO STA. 37+00.00		CONTRACT NO. 87363		
PLOT DATE = 5/13/2008	CHECKED -	REVISED -	FED. ROAD DIST. NO.				ILLINOIS FED. AID PROJECT						
	DATE -	REVISED -											