


DATE	
BY	
FINAL SURVEY	SUBMITTED
NOTE BOOK	PLOTTED
NO.	TEMPLATE
	AREAS
	CHECKED

DATE	
BY	
ORIGINAL SURVEY	SUBMITTED
NOTE BOOK	PLOTTED
NO.	TEMPLATE
	AREAS
	CHECKED

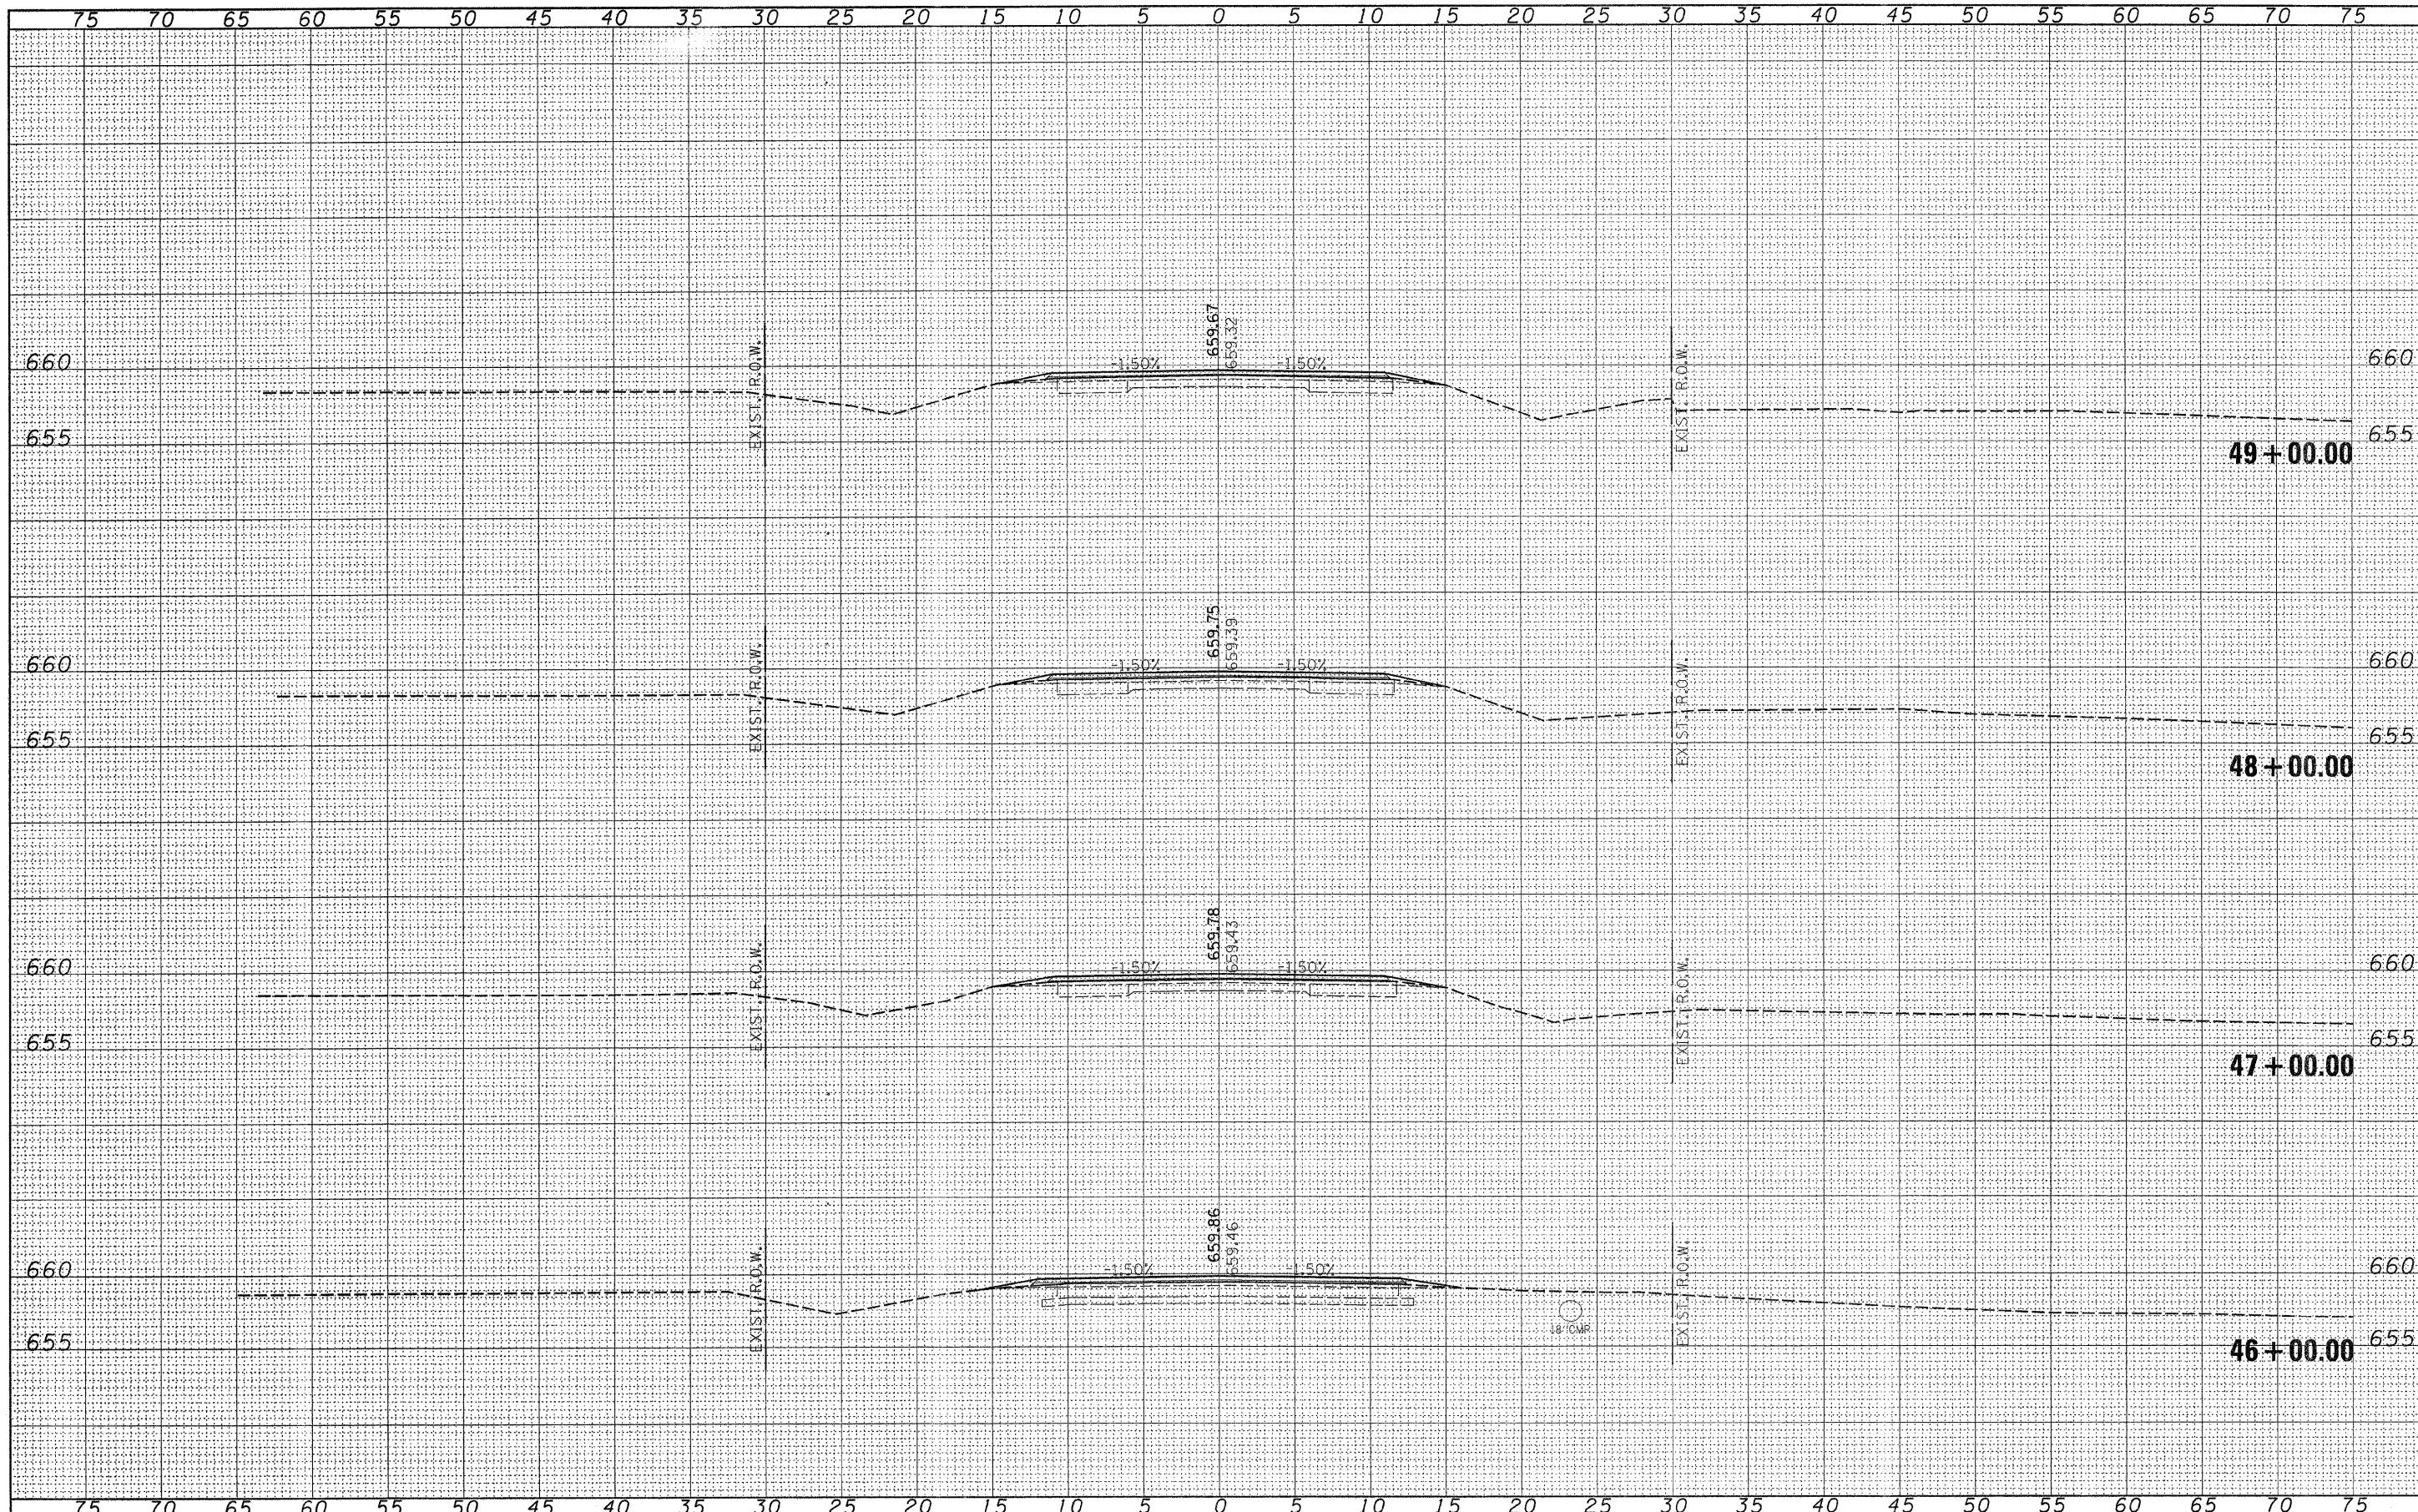

FILE NAME = 46002-sh1-xss.dgn

USER NAME =	DESIGNED - LFS	REVISED -
	DRAWN - WJS	REVISED -
PLOT SCALE =	CHECKED -	REVISED -
PLOT DATE = 5/13/2008	DATE -	REVISED -

**STATE OF ILLINOIS
COUNTY HIGHWAY DEPARTMENT**

HLR HAMPTON, LENZINI & RENWICK, INC.
CIVIL & STRUCTURAL ENGINEERS
LAND SURVEYORS

SCALE: 5:5 SHEET NO. OF SHEETS

**CROSS SECTIONS
F.A.S. 321 / C.H. 4**

STA. 46+00.00 TO STA. 49+00.00

F.A.S.	SECTION	COUNTY	TOTAL SHEETS	SHEET NO.
321	05-00205-02-RS	IROQUOIS	76	39
FED. ROAD DIST. NO.			ILLINOIS FED. AID PROJECT	
			CONTRACT NO. 87363	