


DATE	
BY	
FINAL SURVEY	
SURVEYED	
NOTE BOOK	
TEMPLATE	
AREAS CHECKED	
NO.	

DATE	
BY	
ORIGINAL SURVEY	
SURVEYED	
NOTE BOOK	
TEMPLATE	
AREAS CHECKED	
NO.	

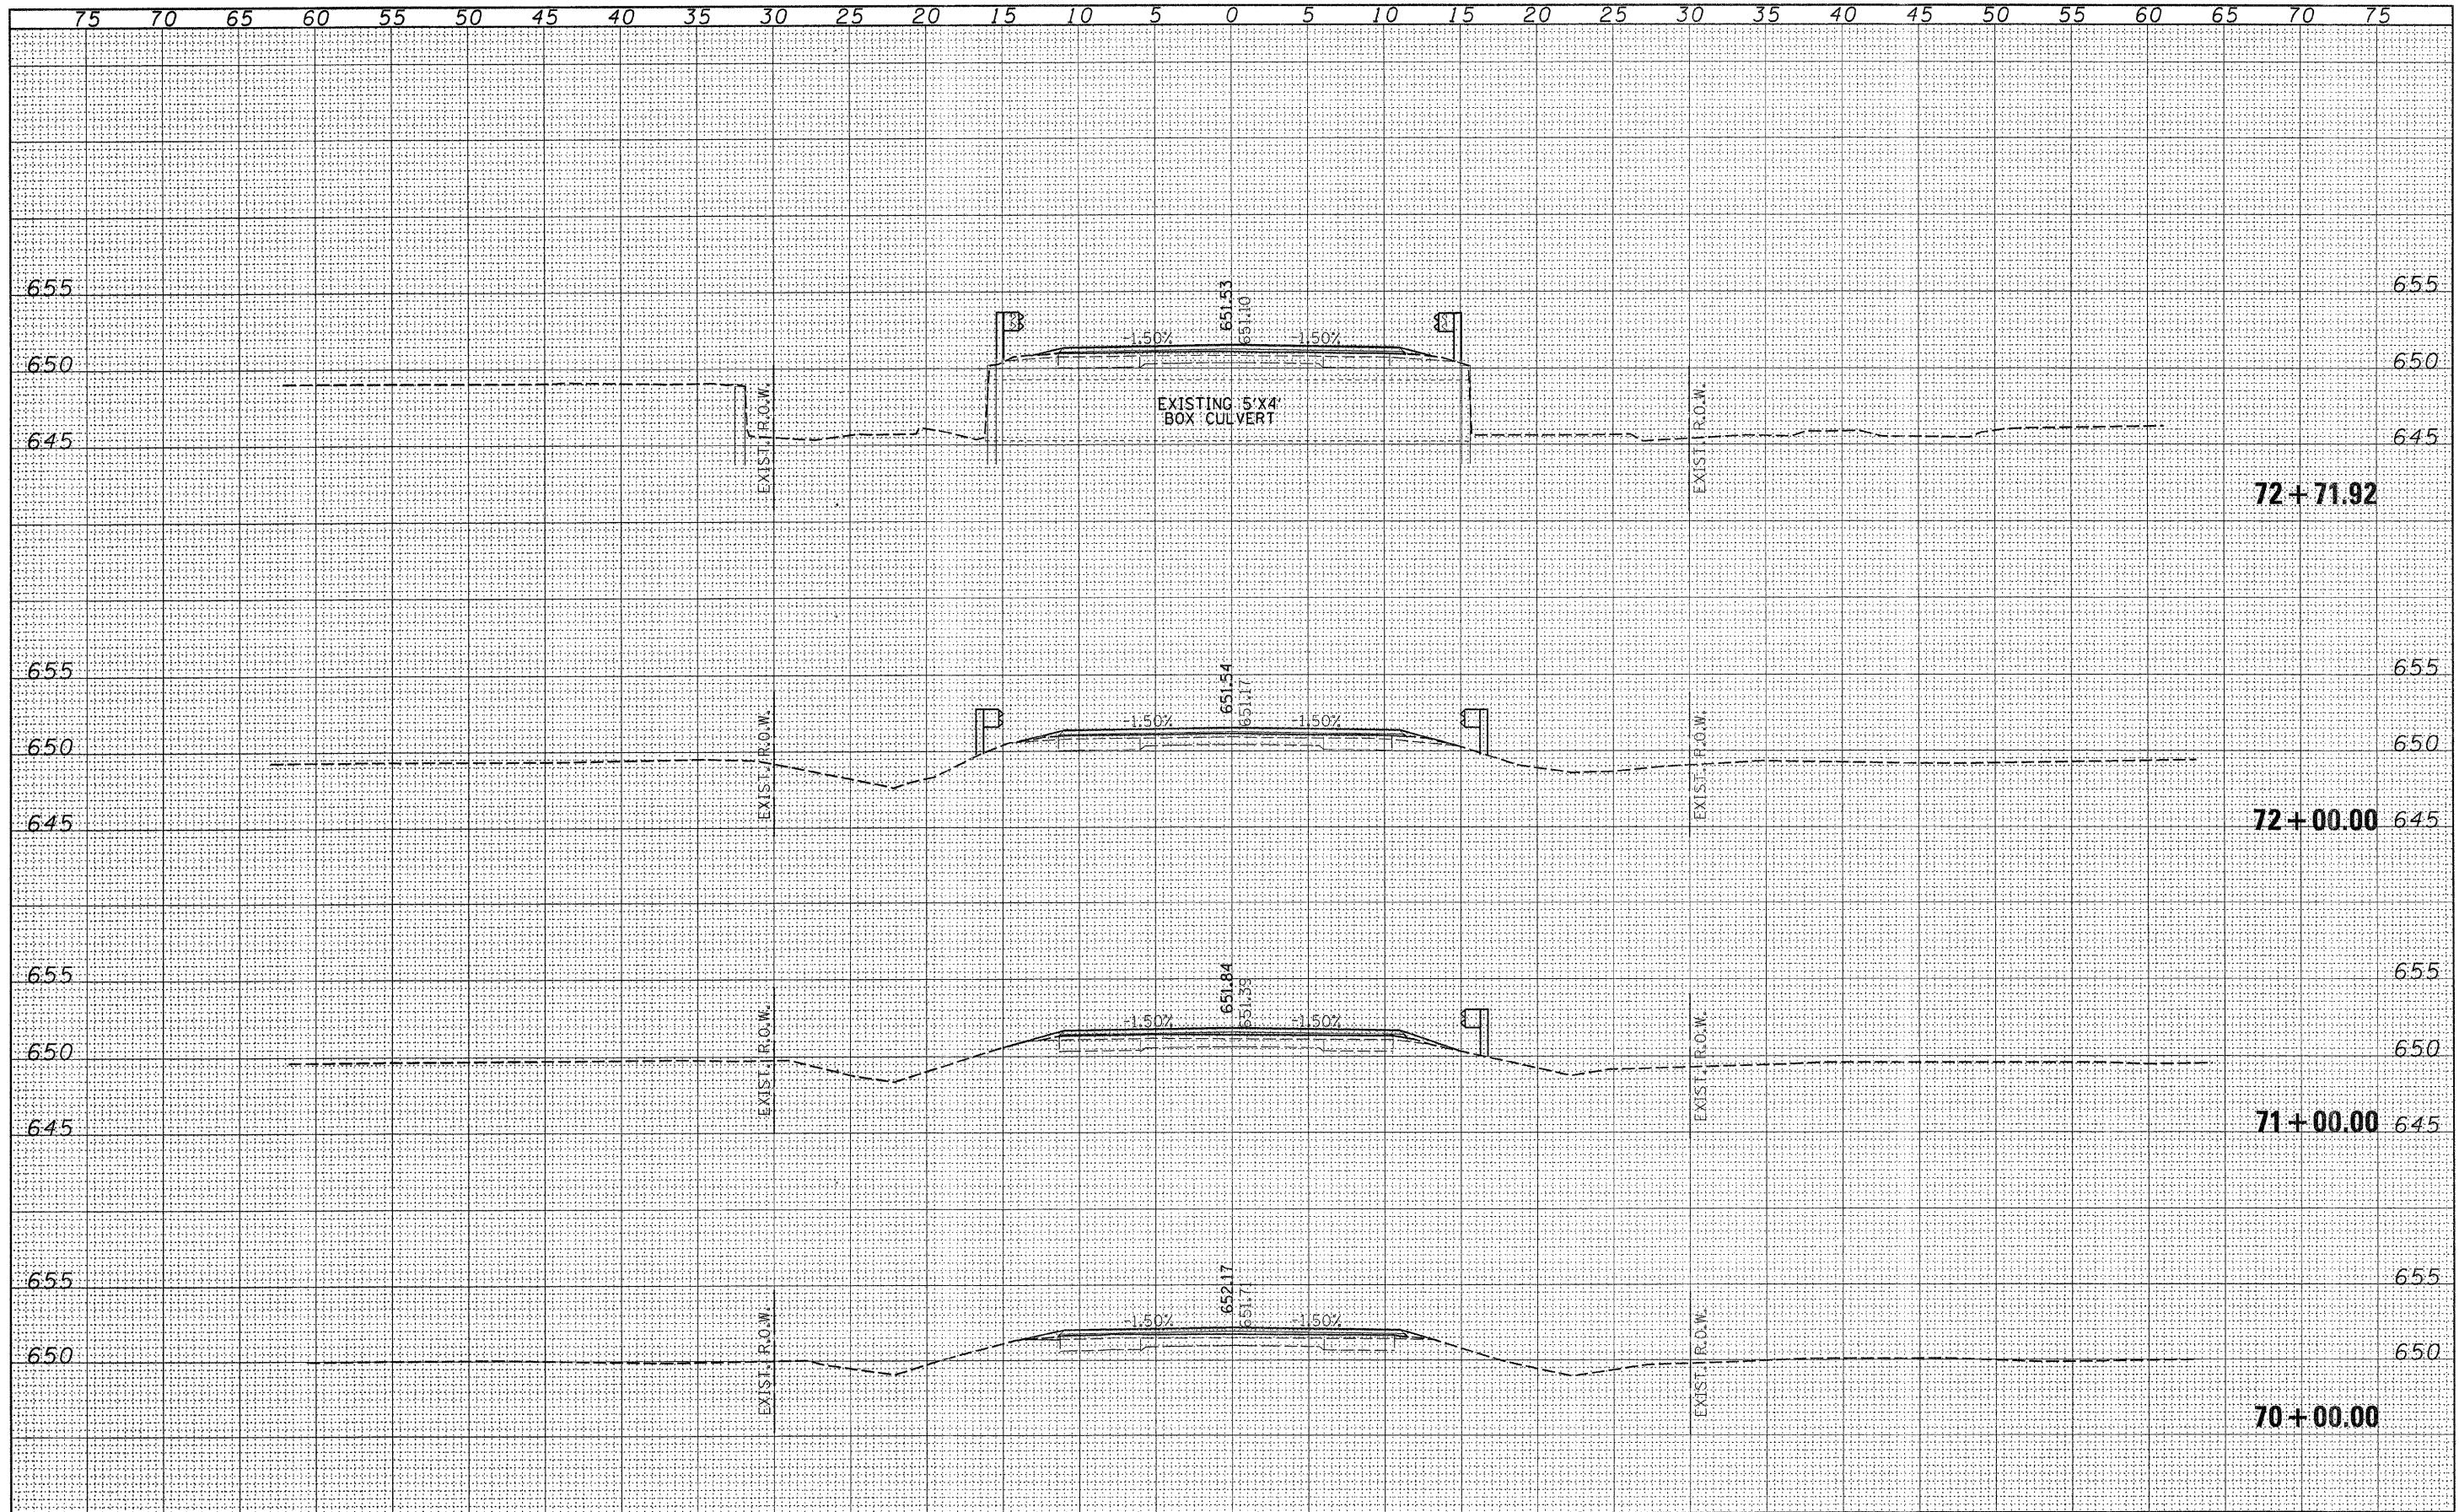

FILE NAME = 46802-sh1-xss.dgn	USER NAME =	DESIGNED - LFS	REVISED -	<b>STATE OF ILLINOIS</b> <b>COUNTY HIGHWAY DEPARTMENT</b>	<b>HAMPTON, LENZINI &amp; RENWICK, INC.</b> CIVIL & STRUCTURAL ENGINEERS LAND SURVEYORS	<b>CROSS SECTIONS</b> <b>F.A.S. 321 /C.H. 4</b>	F.A.S. 321	SECTION 05-00205-02-RS	COUNTY IROQUOIS	TOTAL SHEETS 76	SHEET NO. 45
PLOT SCALE =	CHECKED -	REVISED -	CONTRACT NO. 87363								
PLOT DATE = 5/13/2008	DATE -	REVISED -	FED. ROAD DIST. NO. ILLINOIS				FED. AID PROJECT				
SCALE: 5:5		SHEET NO. OF SHEETS					STA. 70+00.00 TO STA. 72+71.92				