


DATE	
BY	
FINAL SURVEY	
SURVEYED	
NOTE BOOK	
TEMPLATE	
AREAS CHECKED	
NO.	

DATE	
BY	
ORIGINAL SURVEY	
SURVEYED	
NOTE BOOK	
TEMPLATE	
AREAS CHECKED	
NO.	

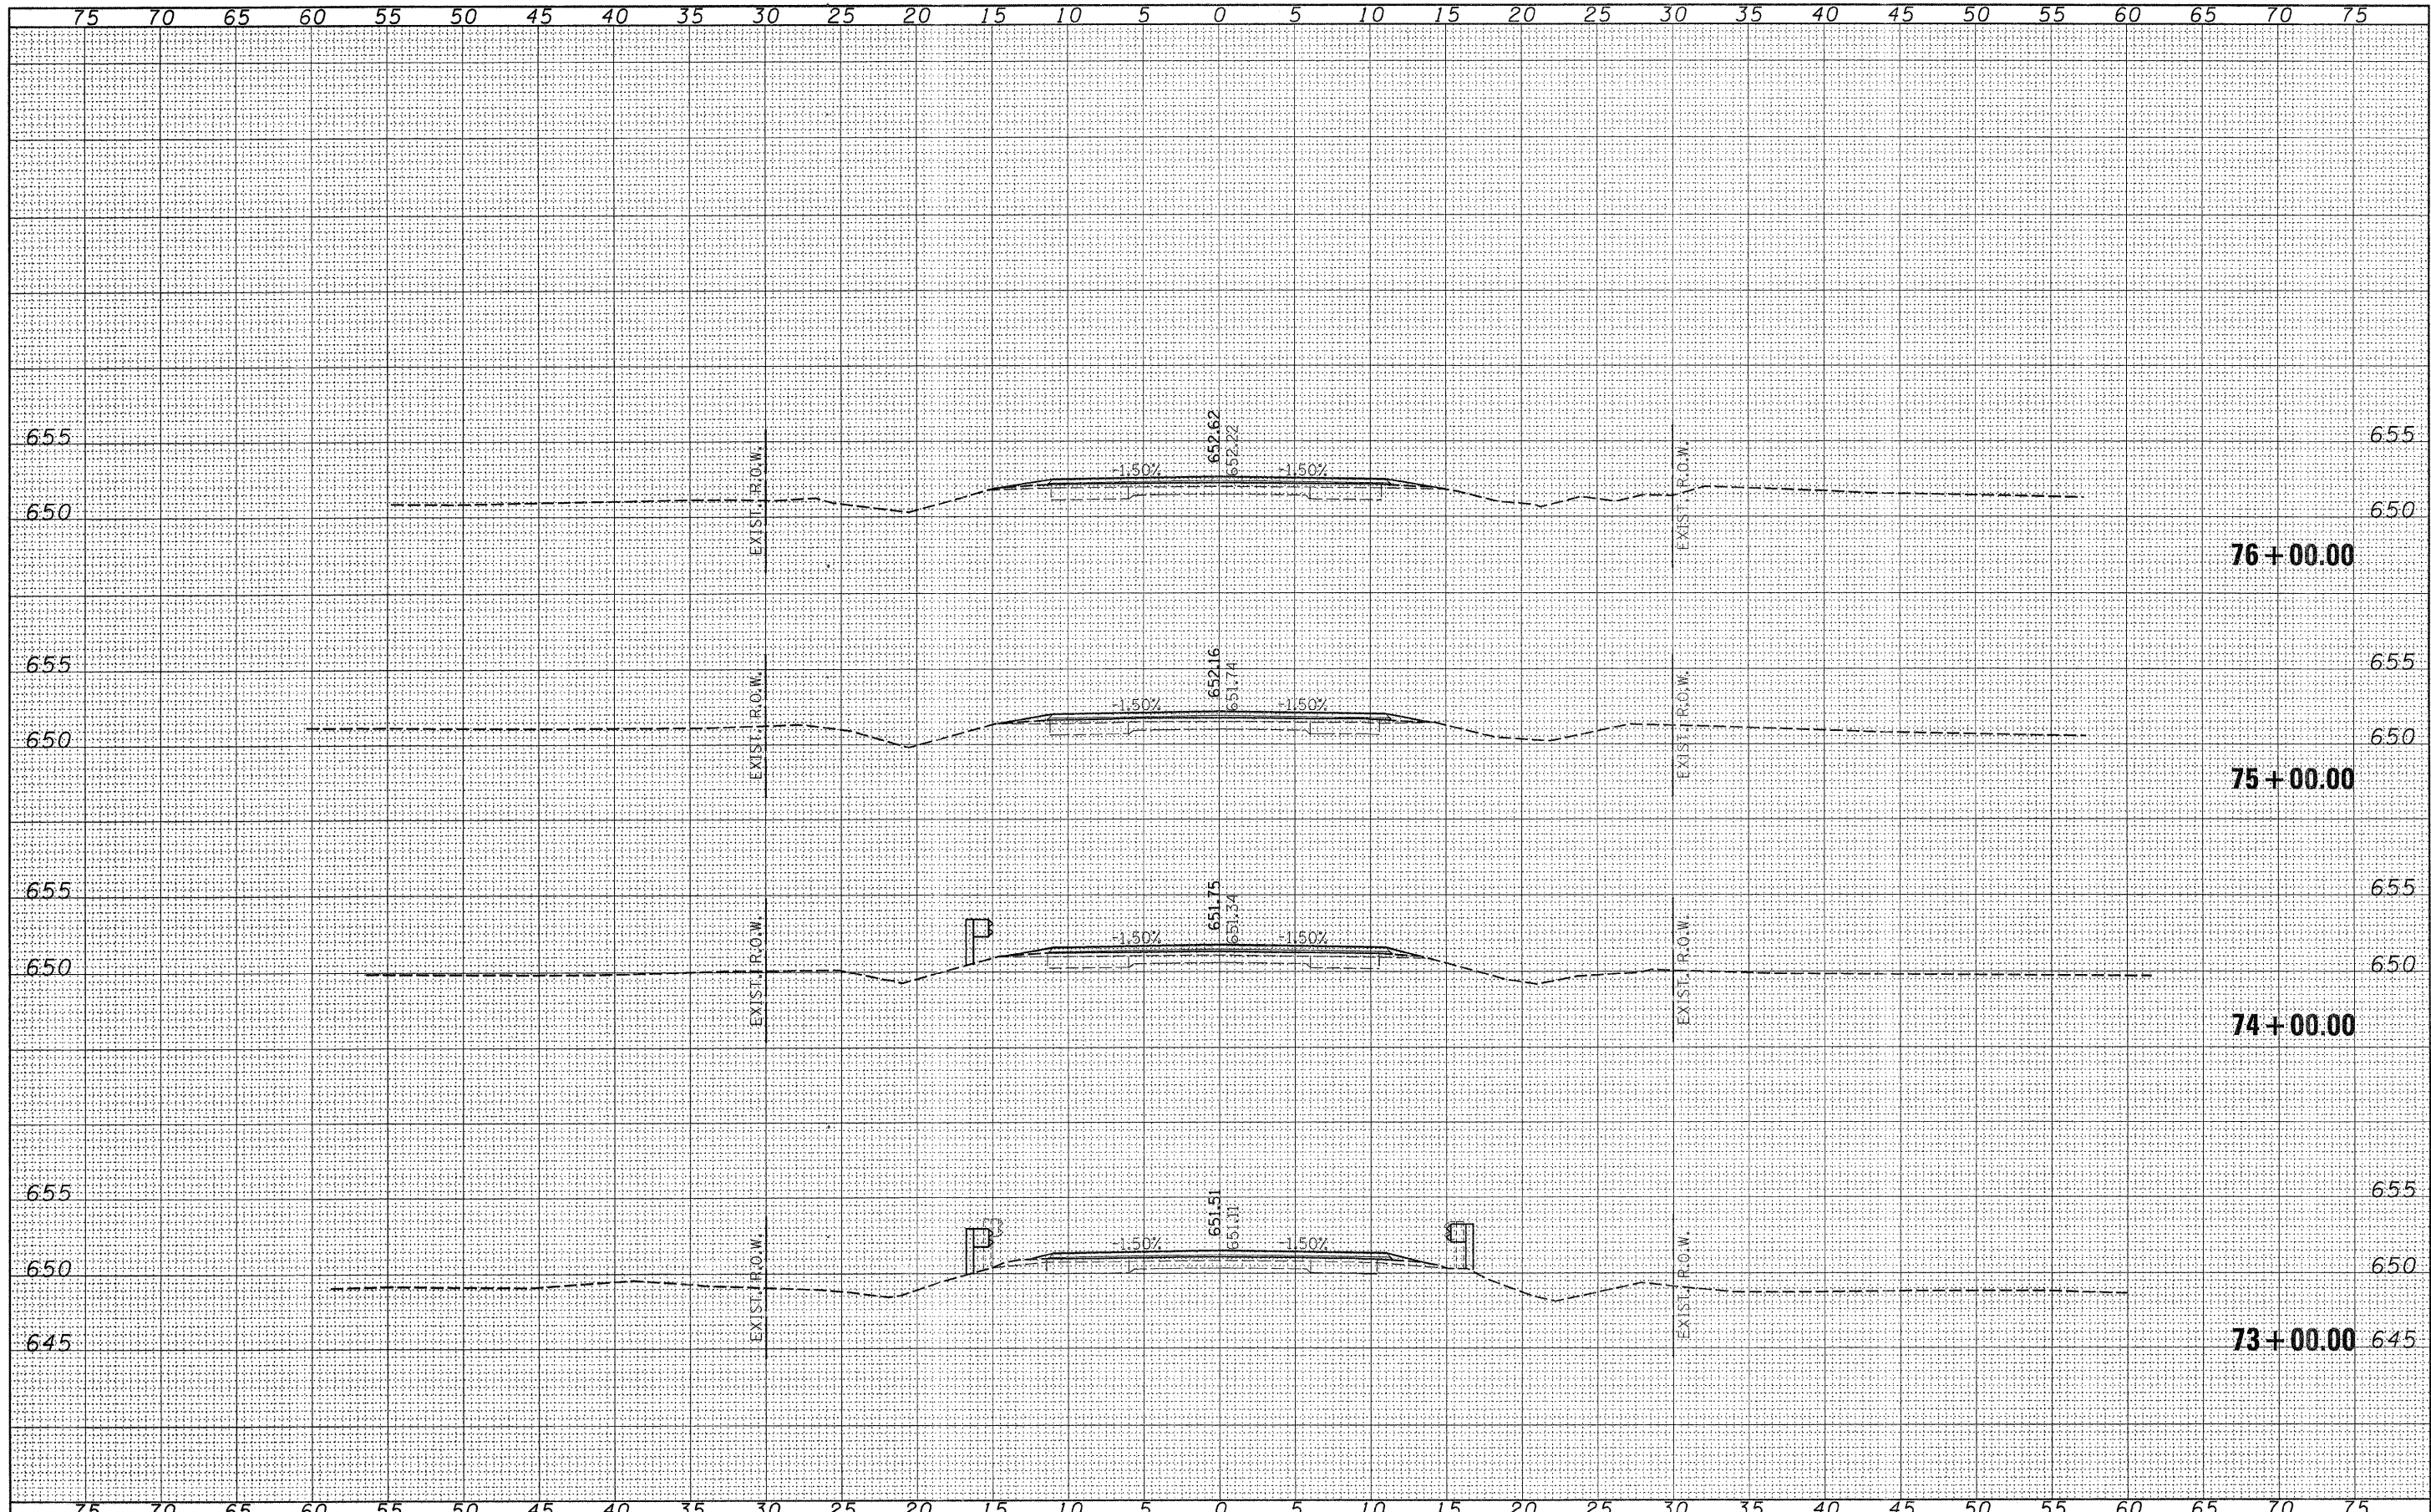

FILE NAME = 16002-shr-xx.dgn	USER NAME =	DESIGNED - LFS	REVISED -	<b>STATE OF ILLINOIS</b> <b>COUNTY HIGHWAY DEPARTMENT</b>	<b>HAMPTON, LENZINI &amp; RENWICK, INC.</b> CIVIL & STRUCTURAL ENGINEERS LAND SURVEYORS	<b>CROSS SECTIONS</b> <b>F.A.S. 321 /C.H. 4</b>	F.A.S.	SECTION	COUNTY	TOTAL SHEETS	SHEET NO.
PLOT SCALE =	CHECKED -	REVISED -	321				05-00205-02-RS	IROQUOIS	76	46	
PLOT DATE = 5/13/2008	DATE -	REVISED -	STA. 73+00.00 TO STA. 76+00.00				CONTRACT NO. 87363		ILLINOIS FED. AID PROJECT		
			SCALE: 5:5				SHEET NO. OF SHEETS	FED. ROAD DIST. NO.			