


DATE	
BY	
FINAL SURVEY	
SURVEYED	
PLOTTED	
NOTE DATE	
AREAS CHECKED	
NO.	

DATE	
BY	
ORIGINAL SURVEY	
SURVEYED	
PLOTTED	
NOTE DATE	
AREAS CHECKED	
NO.	

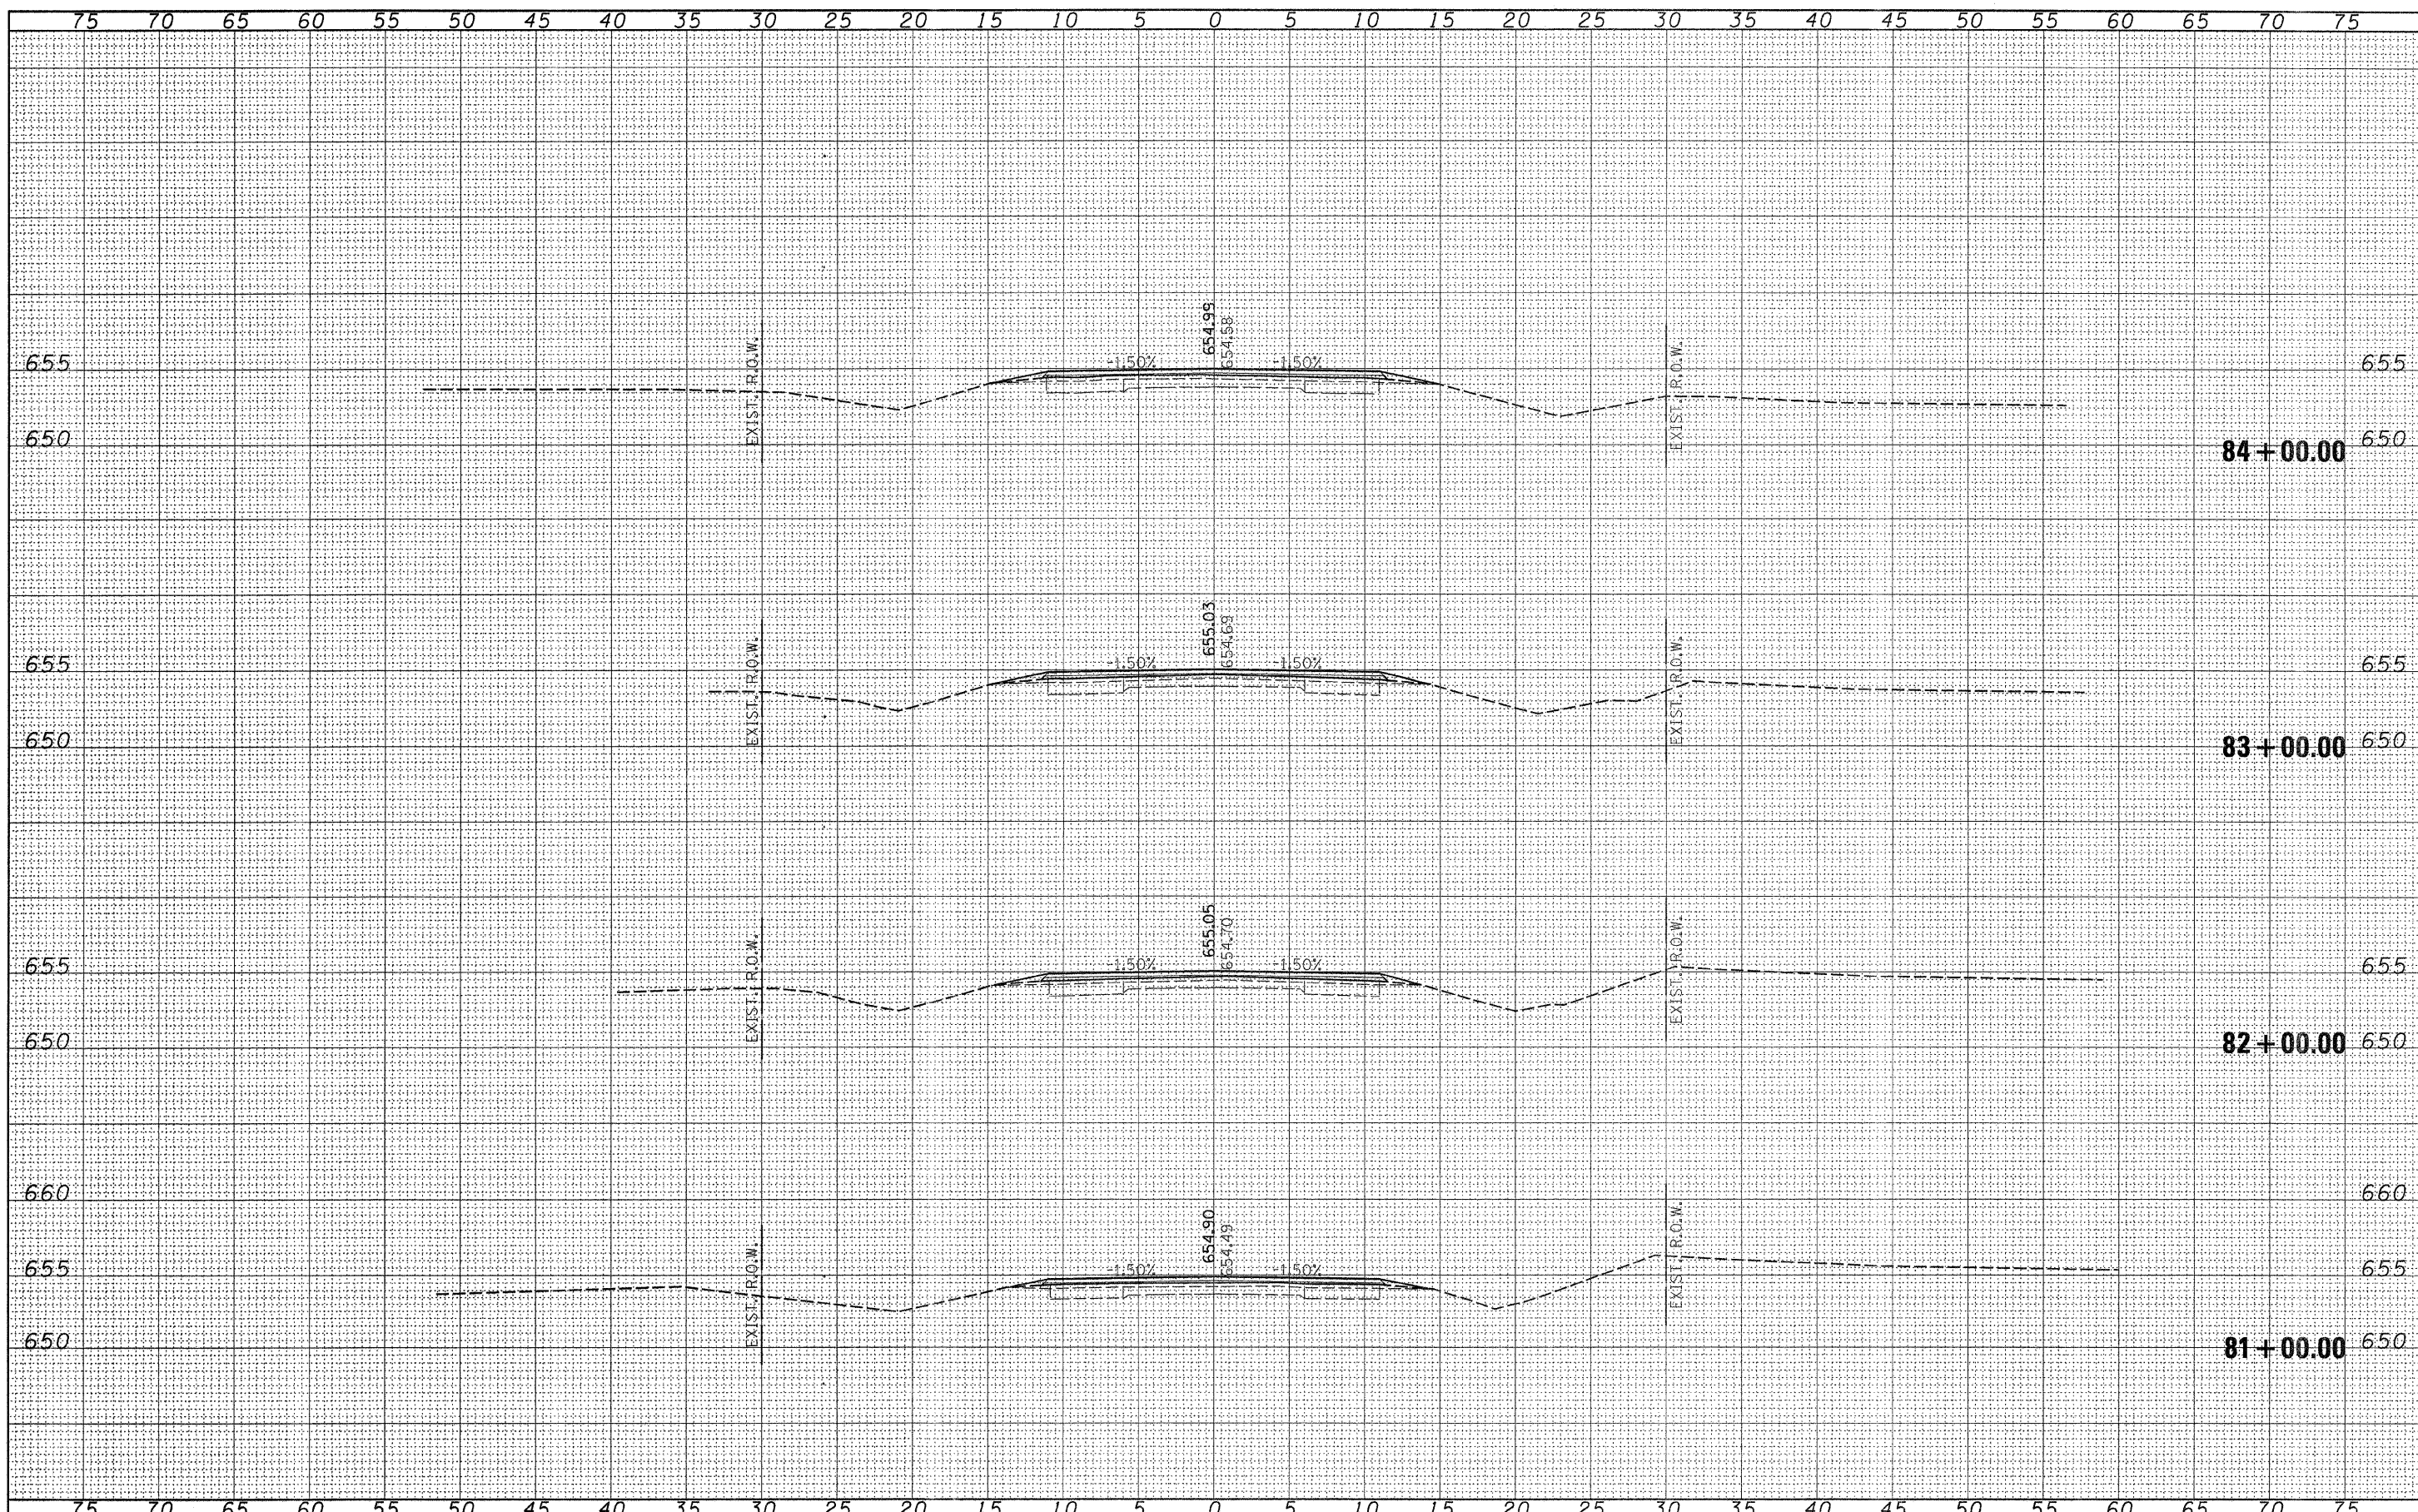

FILE NAME = 46002-sh1-xax.dgn	USER NAME =	DESIGNED - LFS	REVISED -	<b>STATE OF ILLINOIS</b> <b>COUNTY HIGHWAY DEPARTMENT</b>	<b>HAMPTON, LENZINI &amp; RENWICK, INC.</b> CIVIL & STRUCTURAL ENGINEERS LAND SURVEYORS	<b>CROSS SECTIONS</b> <b>F.A.S. 321 / C.H. 4</b>	F.A.S.	SECTION	COUNTY	TOTAL SHEET NO.
PLOT SCALE =	DRAWN - WJS	REVISED -	321				05-00205-02-RS	IROQUOIS	76	48
PLOT DATE = 5/13/2008	CHECKED -	REVISED -	CONTRACT NO. 87363							
	DATE -	REVISED -	FED. ROAD DIST. NO. ILLINOIS FED. AID PROJECT							