


FINAL SURVEY	BY	DATE
CONVEYED		
PLOTTED		
TEMPLATE		
NOTE BOOK		
AREAS CHECKED		
NO.		

ORIGINAL SURVEY	BY	DATE
CONVEYED		
PLOTTED		
TEMPLATE		
NOTE BOOK		
AREAS CHECKED		
NO.		

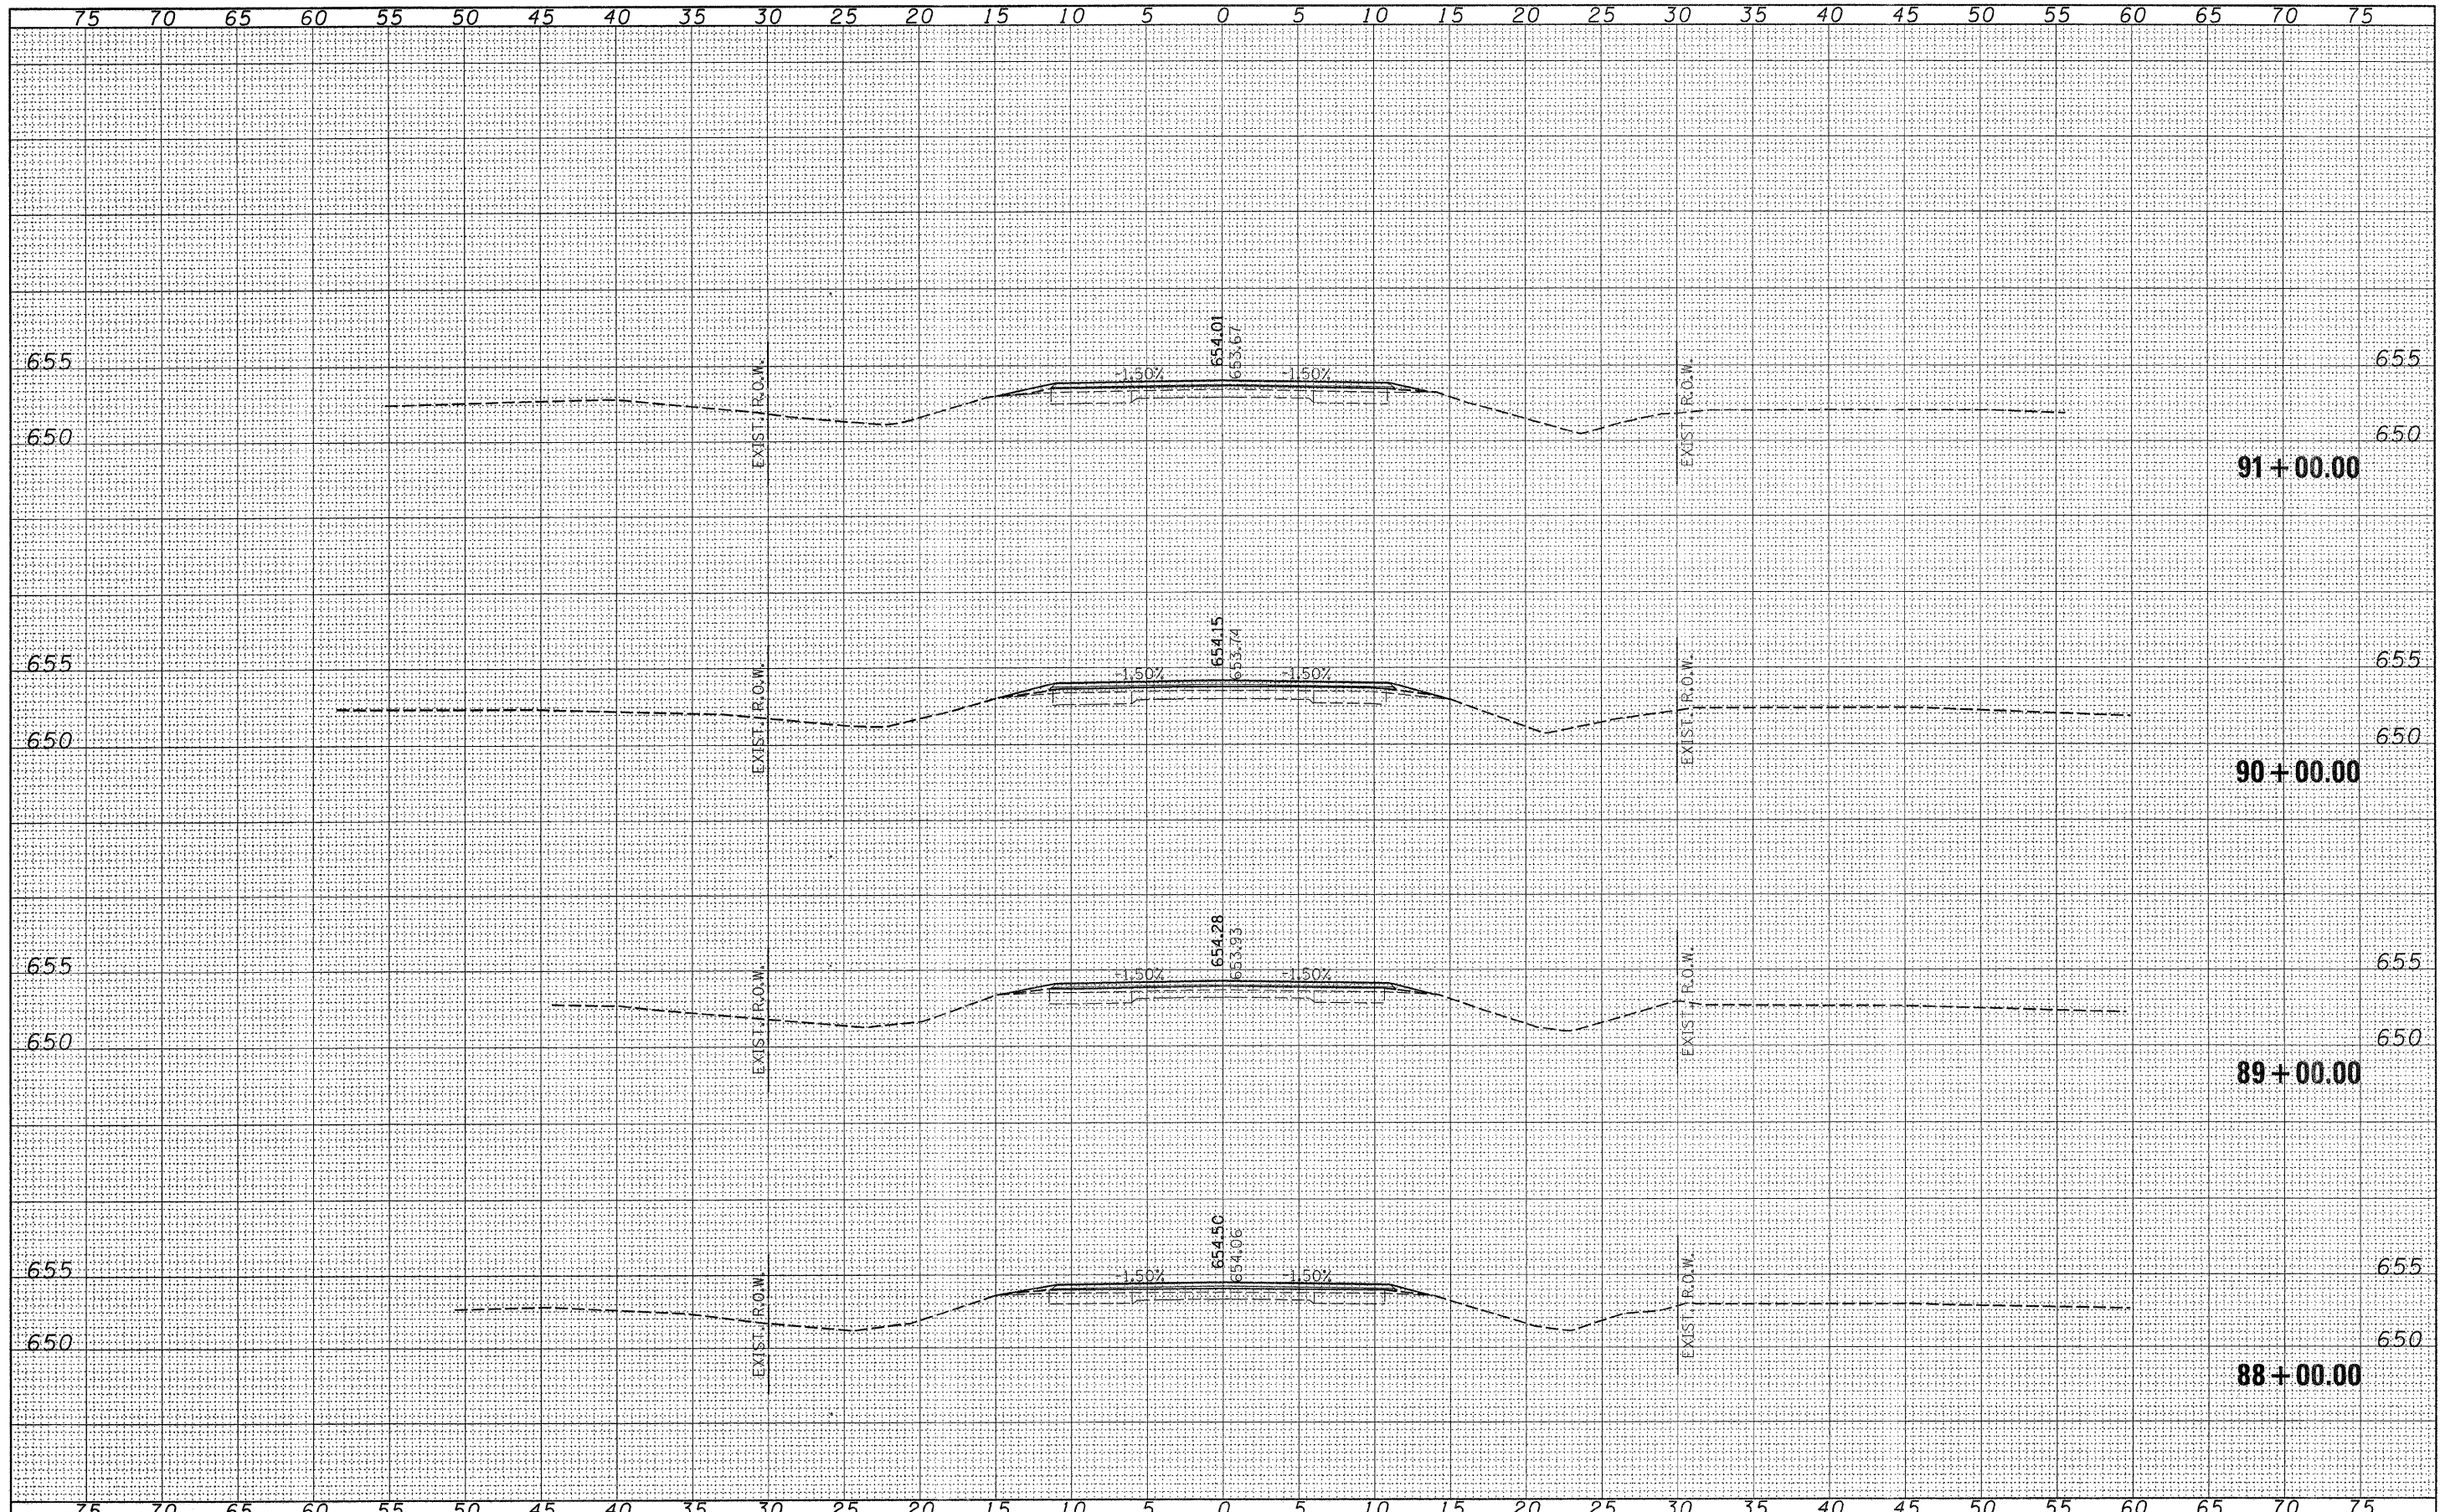

FILE NAME = 46002-sh1-rsk.dgn	USER NAME =	DESIGNED - LFS	REVISED -	STATE OF ILLINOIS COUNTY HIGHWAY DEPARTMENT	HAMPTON, LENZINI & RENWICK, INC. CIVIL & STRUCTURAL ENGINEERS LAND SURVEYORS	CROSS SECTIONS F.A.S. 321 /C.H. 4	F.A.S.	SECTION	COUNTY	TOTAL SHEETS	SHEET NO.
PLOT SCALE =	CHECKED -	REVISED -	321				05-00205-02-RS	IROQUOIS	76	50	
PLOT DATE = 5/13/2008	DATE -	REVISED -	CONTRACT NO. 87363								
							FED. ROAD DIST. NO.		ILLINOIS FED. AID PROJECT		