


DATE	
BY	
ORIGINAL SURVEY	
SURVEYED	
NOTE BOOK	
PLOTTED	
DATE	
AREA	
CHECKED	
NO.	

DATE	
BY	
ORIGINAL SURVEY	
SURVEYED	
NOTE BOOK	
PLOTTED	
DATE	
AREA	
CHECKED	
NO.	

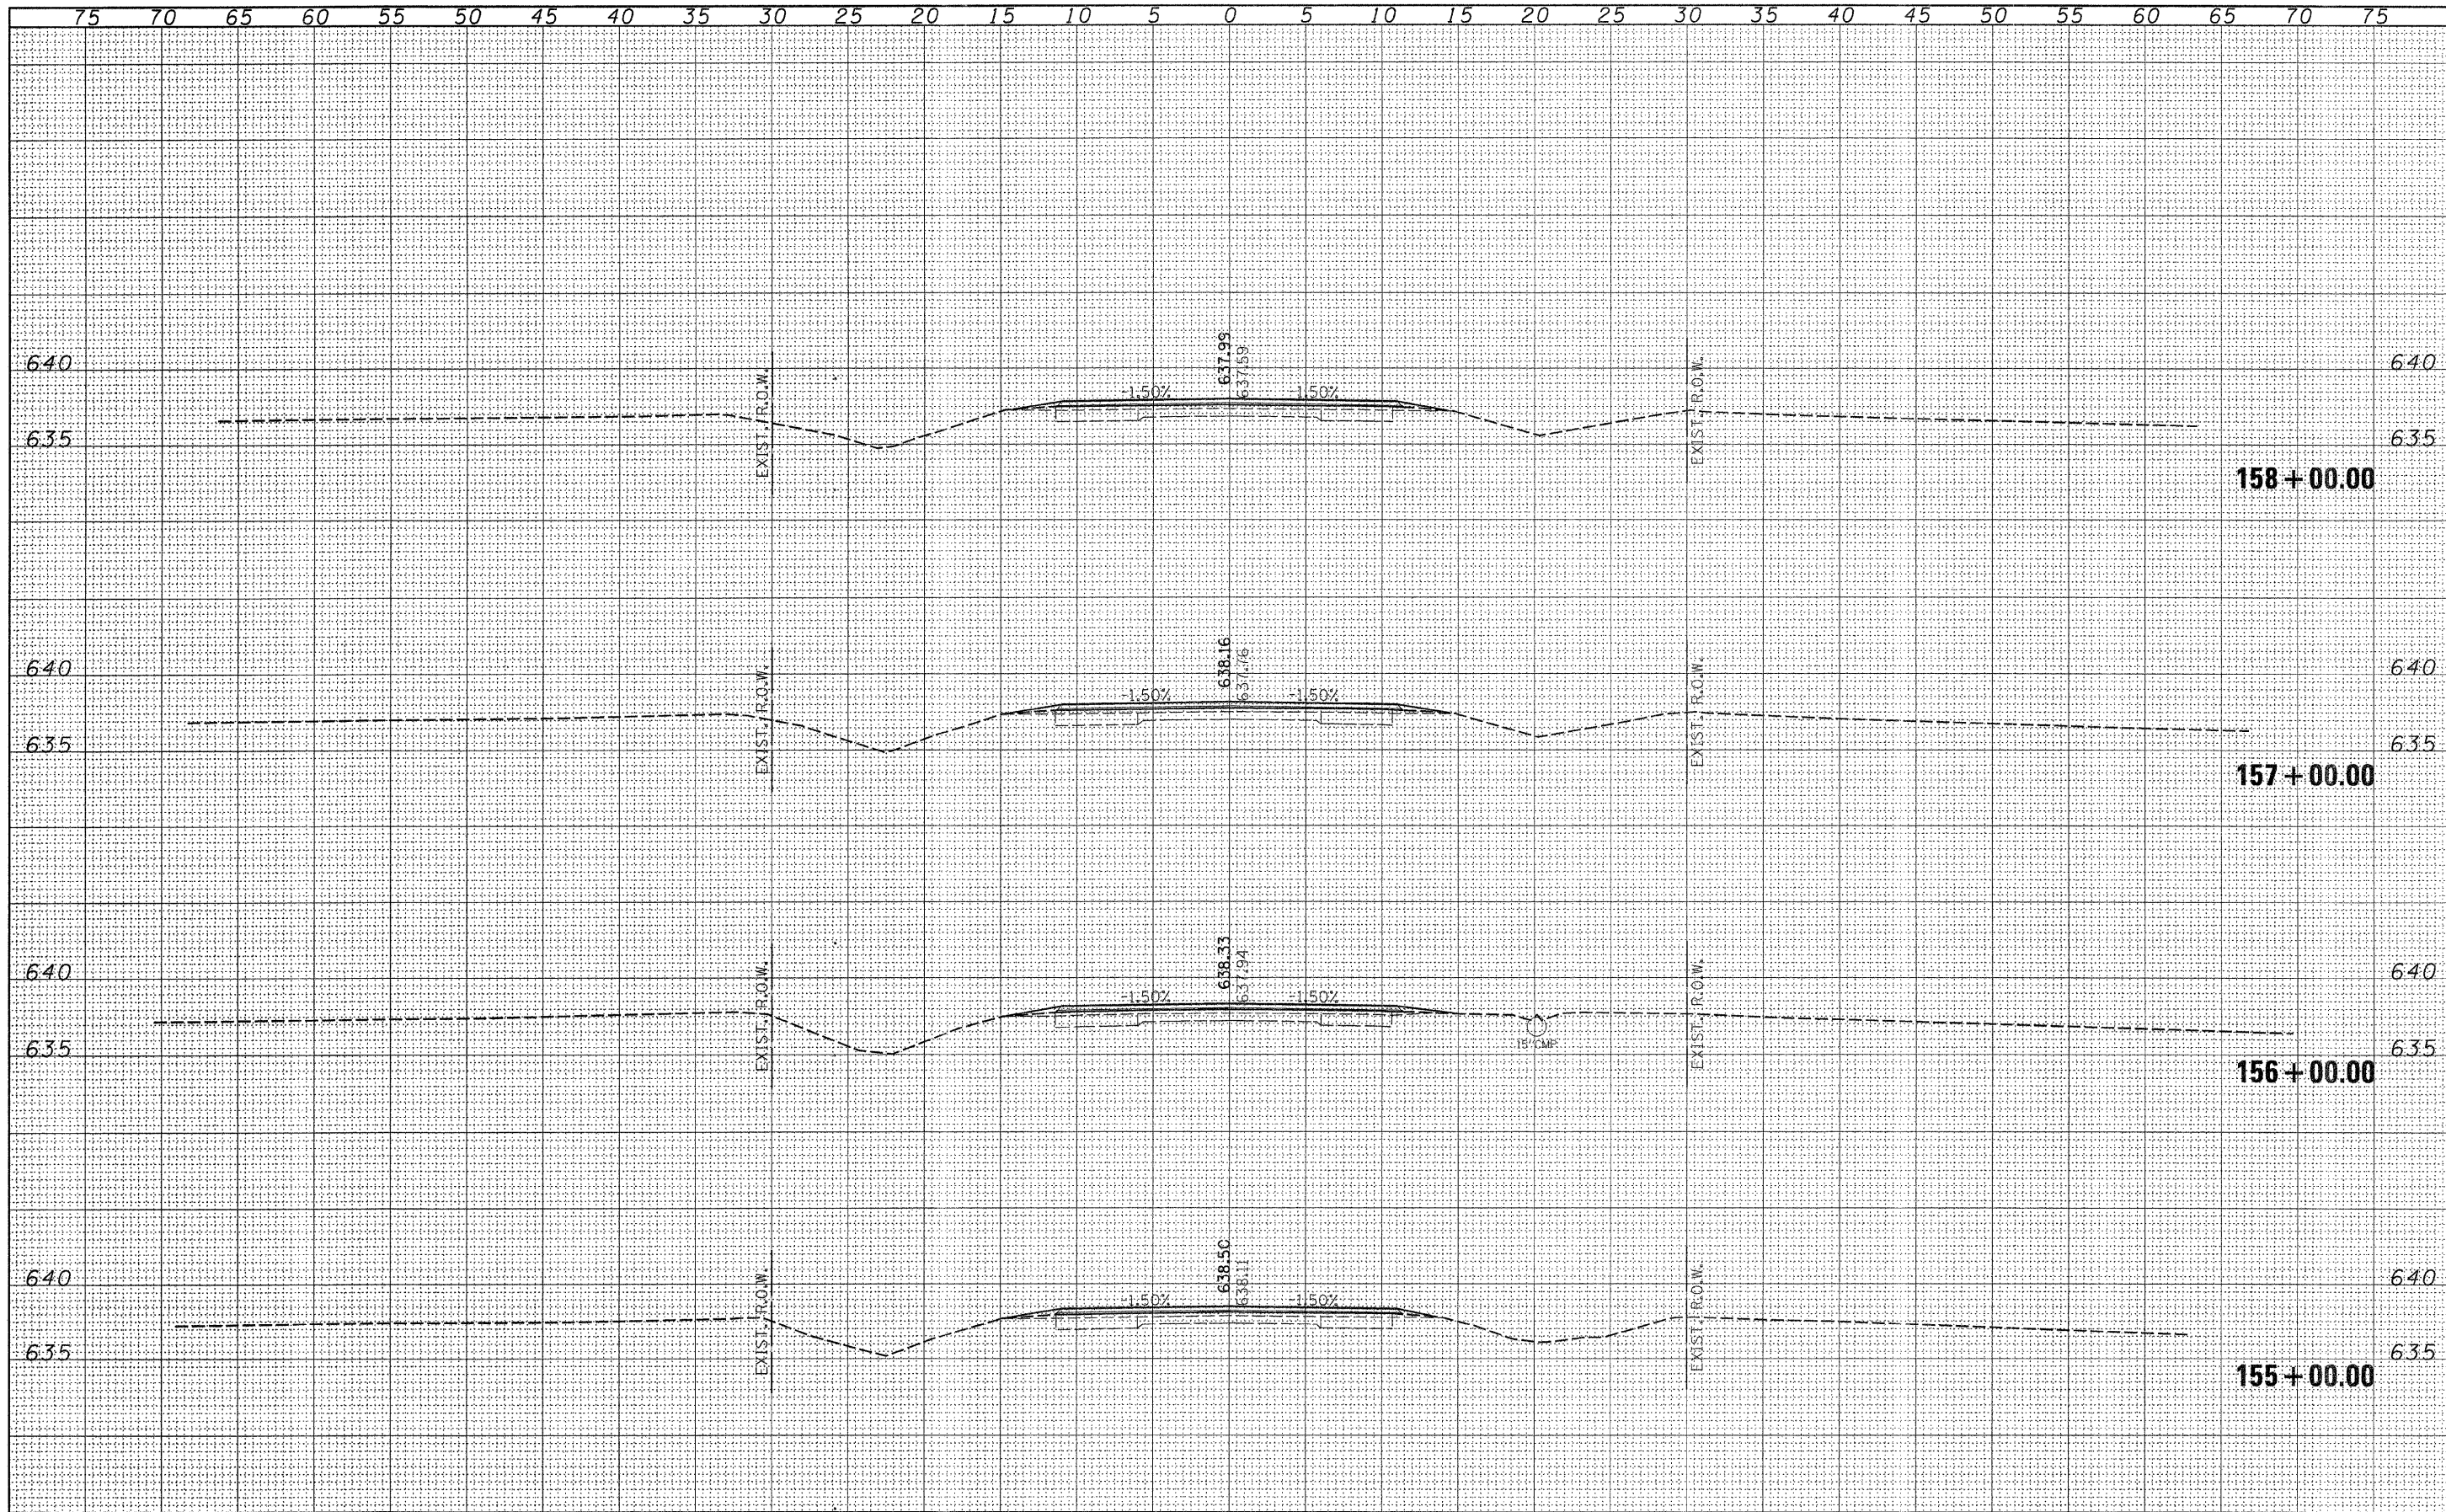

FILE NAME = 46002-shr-xss.dgn	USER NAME =	DESIGNED - LFS	REVISED -	STATE OF ILLINOIS COUNTY HIGHWAY DEPARTMENT	HAMPTON, LENZINI & RENWICK, INC. CIVIL & STRUCTURAL ENGINEERS LAND SURVEYORS	CROSS SECTIONS F.A.S. 321 / C.H. 4	F.A.S.	SECTION	COUNTY	TOTAL SHEETS	SHEET NO.
PLOT SCALE =	CHECKED -	REVISED -	321				05-00205-02-RS	IROQUOIS	76	67	
PLOT DATE = 5/13/2008	DATE -	REVISED -	CONTRACT NO. 87363				FED. ROAD DIST. NO. [ILLINOIS] FED. AID PROJECT				
SCALE: 5:5		SHEET NO. OF SHEETS					STA. 155+00.00 TO STA. 158+00.00				