


DATE	
BY	
FINAL SURVEY	SURVEYED
NOTE BOOK	PLOTTED
NO.	TEMPLATE
	AREAS CHECKED

DATE	
BY	
ORIGINAL SURVEY	SURVEYED
NOTE BOOK	PLOTTED
NO.	TEMPLATE
	AREAS CHECKED

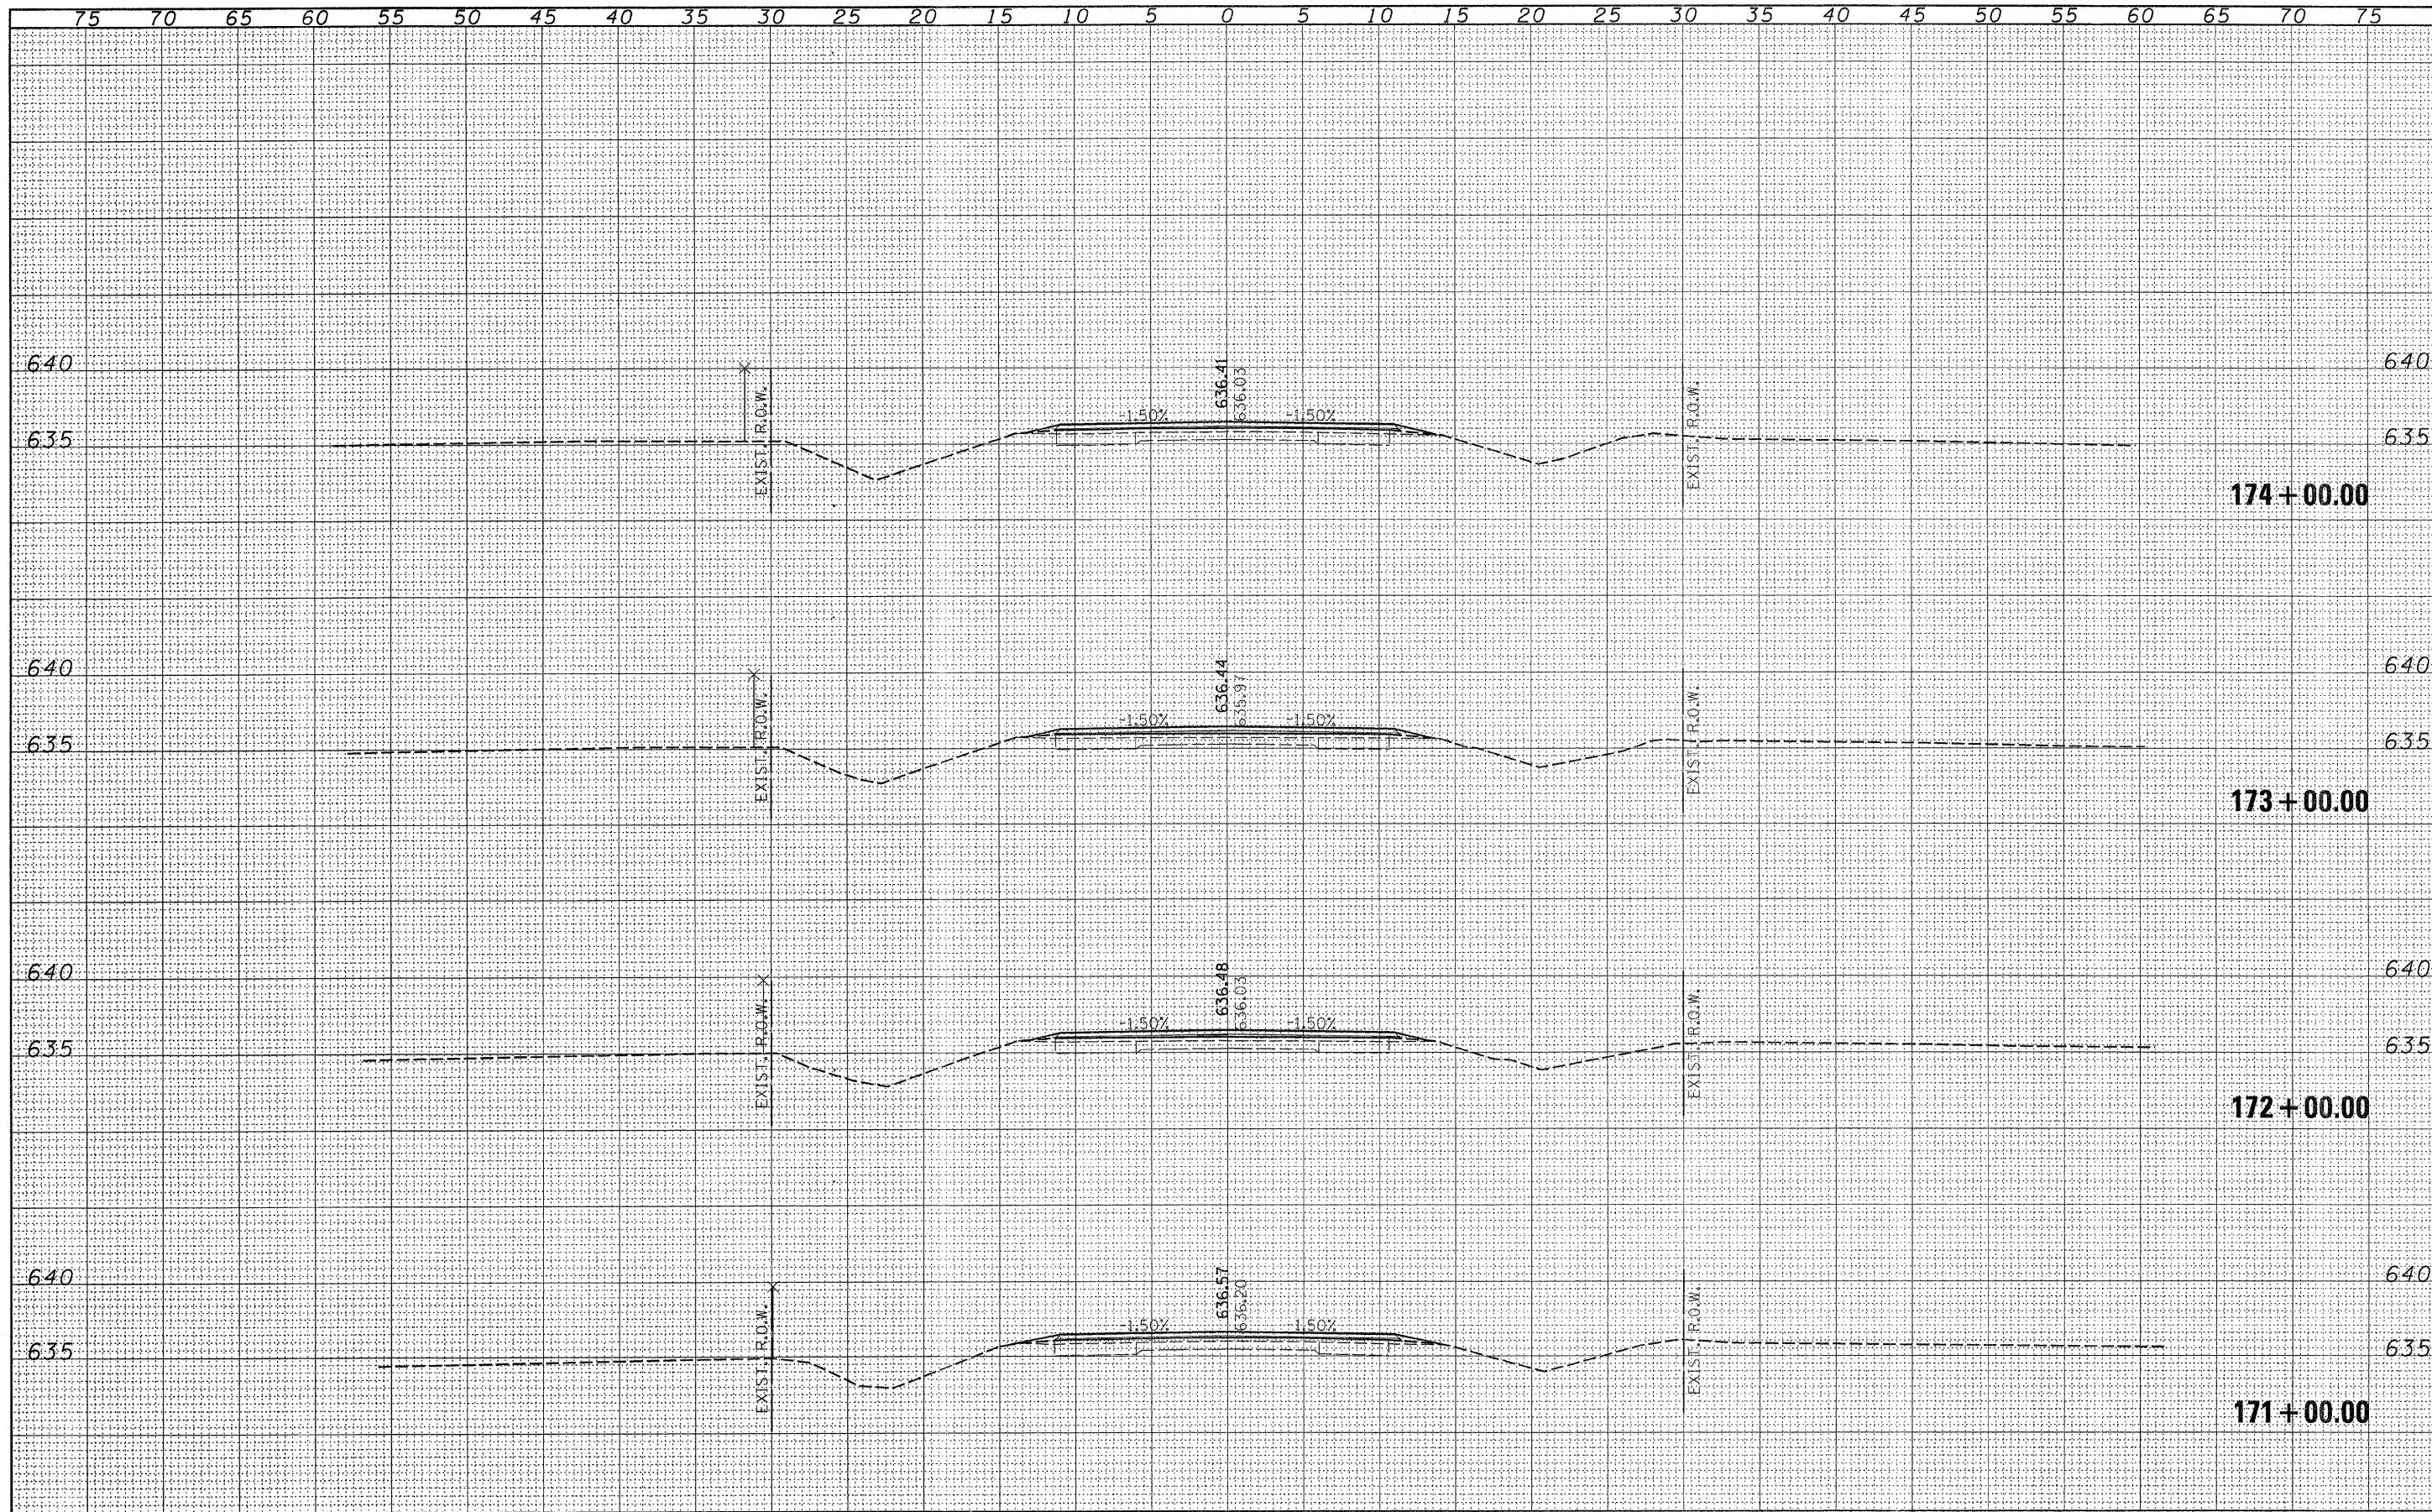

FILE NAME = 45882-shr-xx.dgn
 USER NAME =
 PLOT SCALE =
 PLOT DATE = 5/13/2008

DESIGNED -	LFS	REVISED -	
DRAWN -	WJS	REVISED -	
CHECKED -		REVISED -	
DATE -		REVISED -	

STATE OF ILLINOIS
 COUNTY HIGHWAY DEPARTMENT

HLR HAMPTON, LENZINI & RENWICK, INC.
 CIVIL & STRUCTURAL ENGINEERS
 LAND SURVEYORS
 SCALE: 5:1 SHEET NO. OF SHEETS

CROSS SECTIONS
 F.A.S. 321 / C.H. 4

F.A.S.	SECTION	COUNTY	TOTAL SHEETS	SHEET NO.
321	05-00205-02-RS	IROQUOIS	76	71
CONTRACT NO. 87363			FED. ROAD DIST. NO. ILLINOIS FED. AID PROJECT	

STA. 171+00.00 TO STA. 174+00.00