


DATE	
BY	
FINAL SURVEY	
NOTED SURVEY	
TEMPLATE	
AREAS	
CHECKED	

DATE	
BY	
ORIGINAL SURVEY	
NOTED SURVEY	
TEMPLATE	
AREAS	
CHECKED	

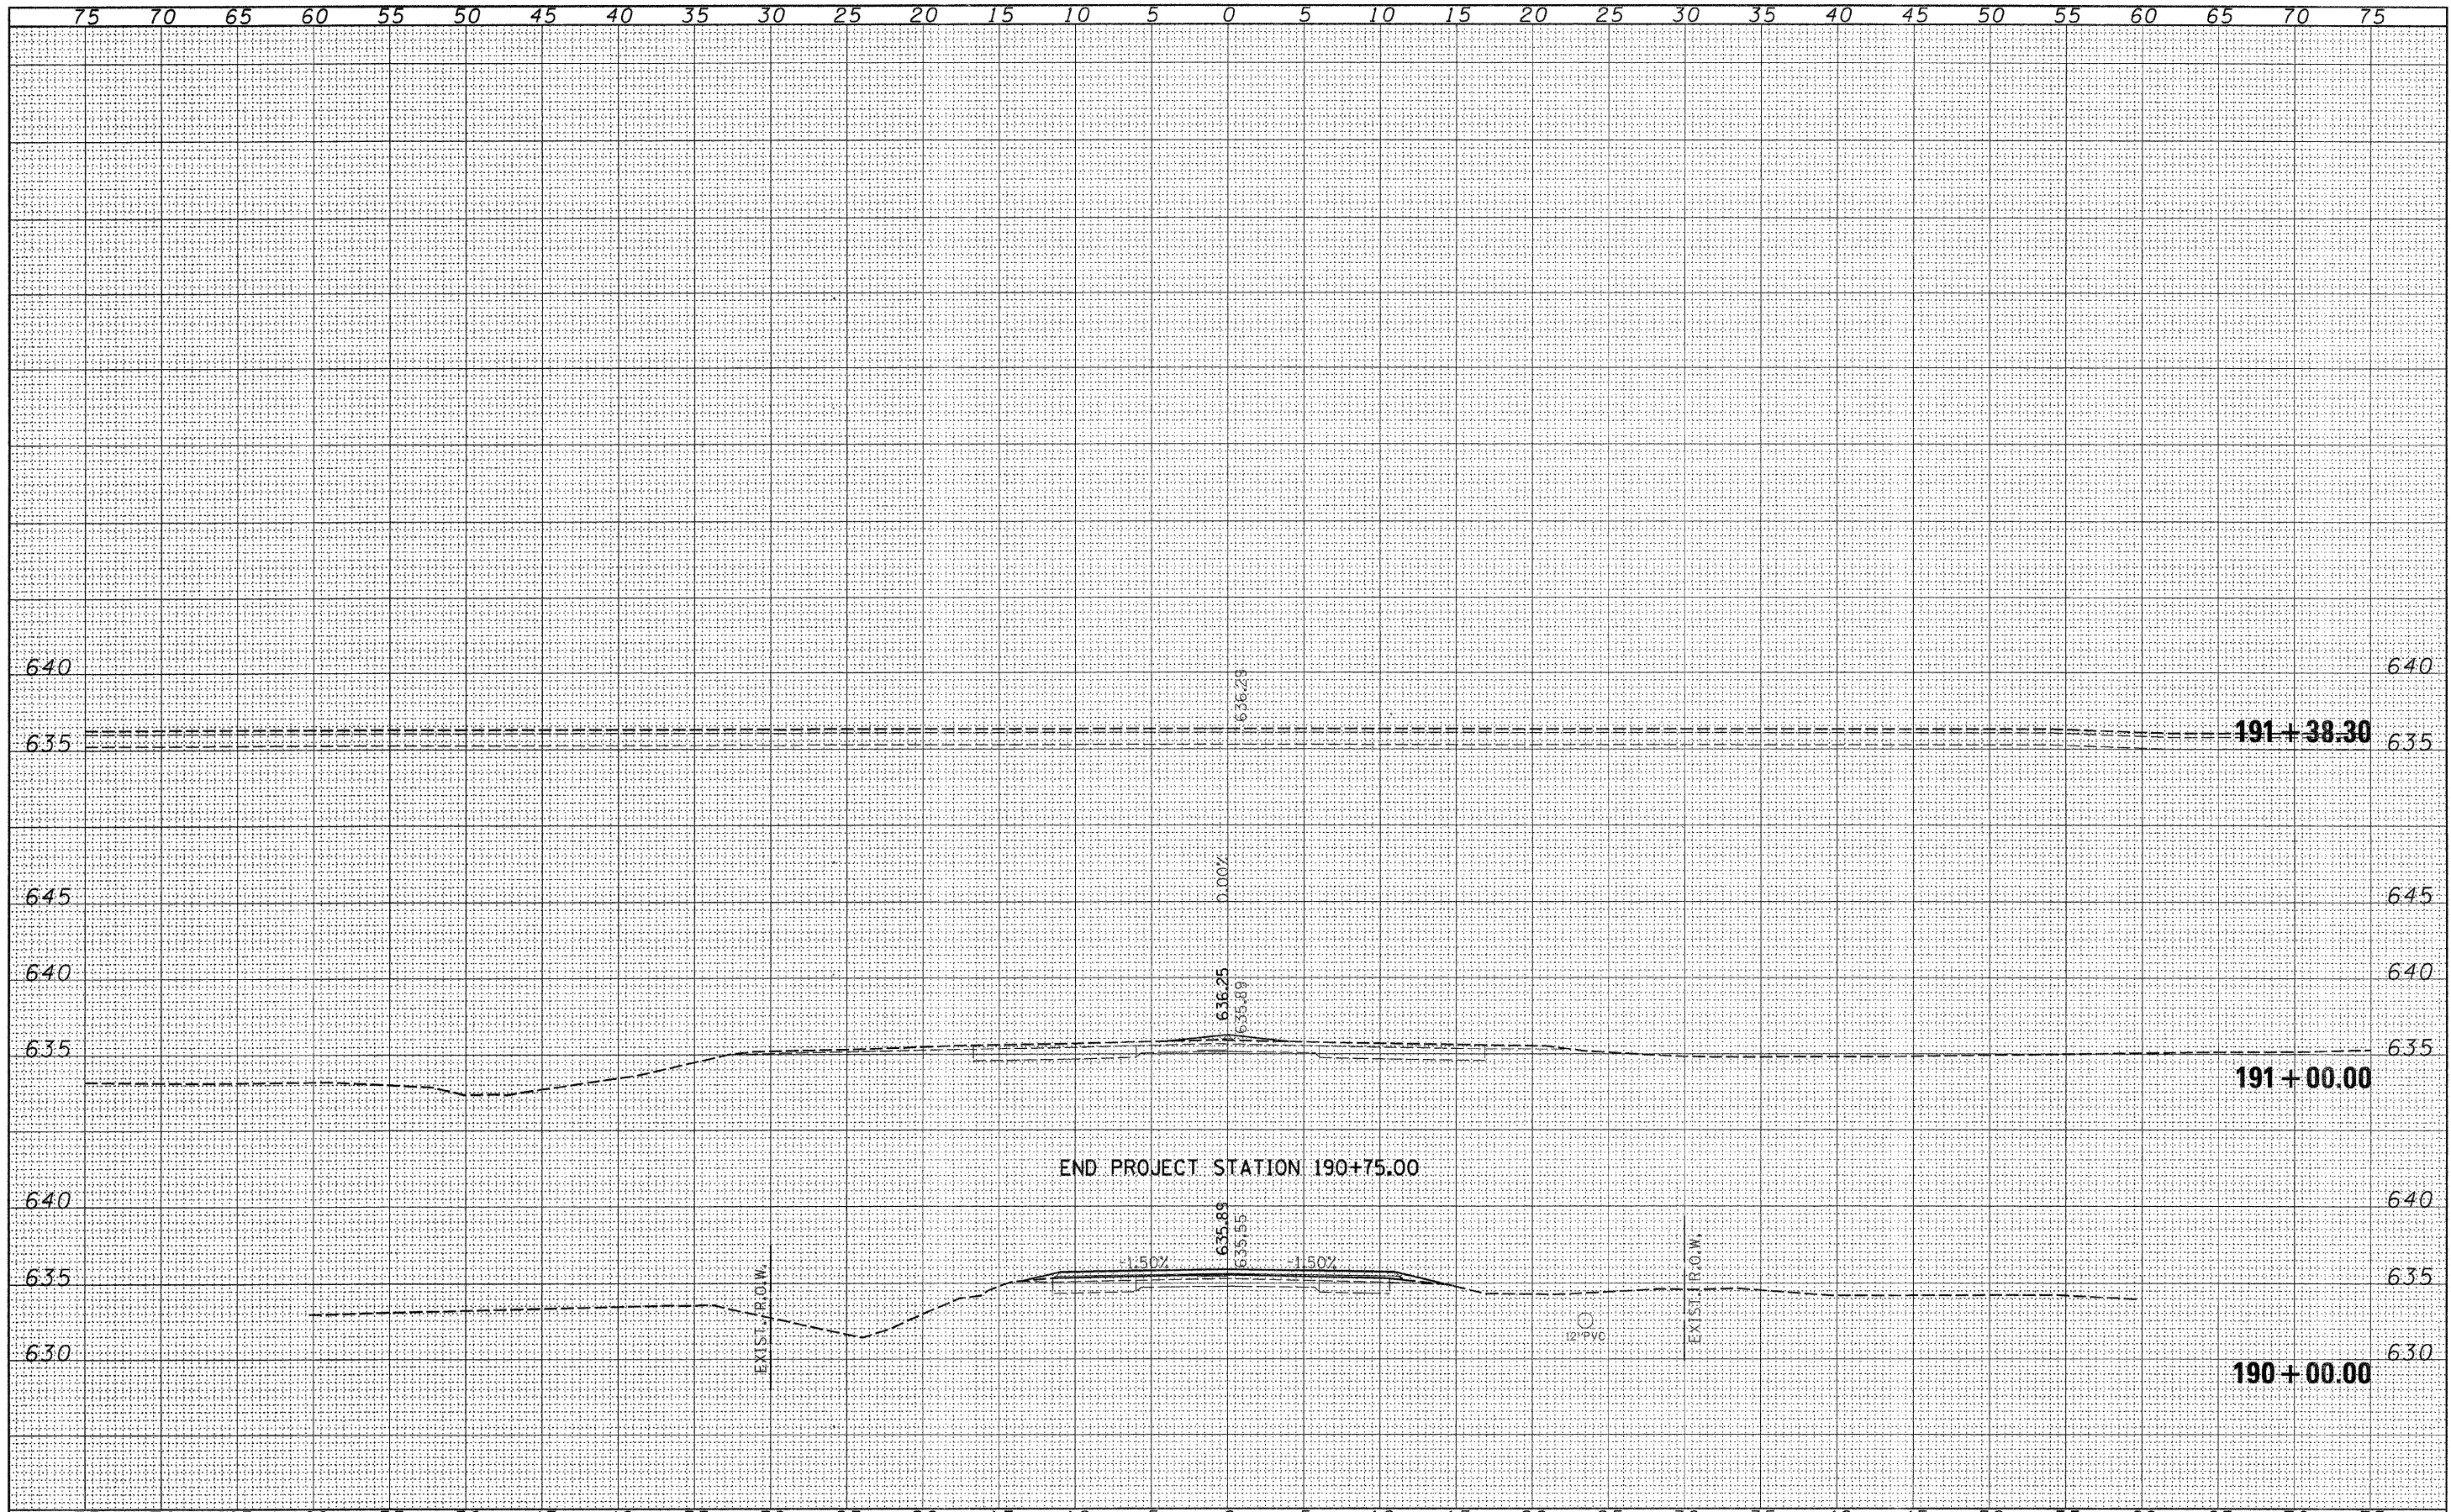

FILE NAME = 46802-sht-xss.dgn

USER NAME =	DESIGNED - LFS	REVISED - -
	DRAWN - WJS	REVISED -
PLOT SCALE =	CHECKED -	REVISED -
PLOT DATE = 5/13/2008	DATE -	REVISED -

**STATE OF ILLINOIS  
COUNTY HIGHWAY DEPARTMENT**

**HLR** HAMPTON, LENZINI & RENWICK, INC.  
CIVIL & STRUCTURAL ENGINEERS  
LAND SURVEYORS

**CROSS SECTIONS  
F.A.S. 321 / C.H. 4**

F.A.S.	SECTION	COUNTY	TOTAL SHEETS	SHEET NO.
321	05-00205-02-RS	IROQUOIS	76	76
CONTRACT NO. 87363				
FED. ROAD DIST. NO.		ILLINOIS FED. AID PROJECT		

SCALE: 5:5 SHEET NO. OF SHEETS STA. 190+00.00 TO STA. 191+38.30