
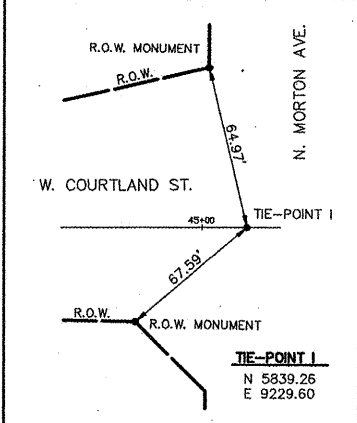
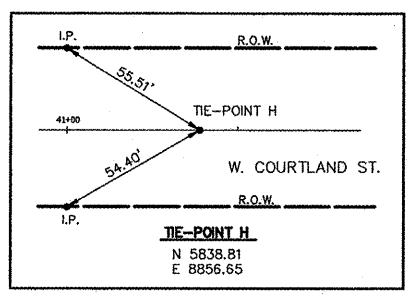


| ROUTE NO.             | DISTRICT | COUNTY    | TOTAL SHEETS | SHEET NO.  |
|-----------------------|----------|-----------|--------------|------------|
| F.A.U. 8755           | *        | TAZEWELL  | 39           | 11         |
| PUB. ROAD DIST. NO. 7 |          | BLDG. NO. | PROJECT      | M-5093-112 |

NOTE: ALL EXIST. UTILITIES ARE APPROXIMATE AND SHOWN FOR INFORMATION ONLY AND ARE TO BE VERIFIED IN THE FIELD BY THE CONTRACTOR.  
STORM SEWER QUANTITIES ARE MEASURED FROM INSIDE WALL OF STRUCTURE TO INSIDE WALL OF STRUCTURE.

\*04-00114-06-PV  
CONTRACT NO. 89351

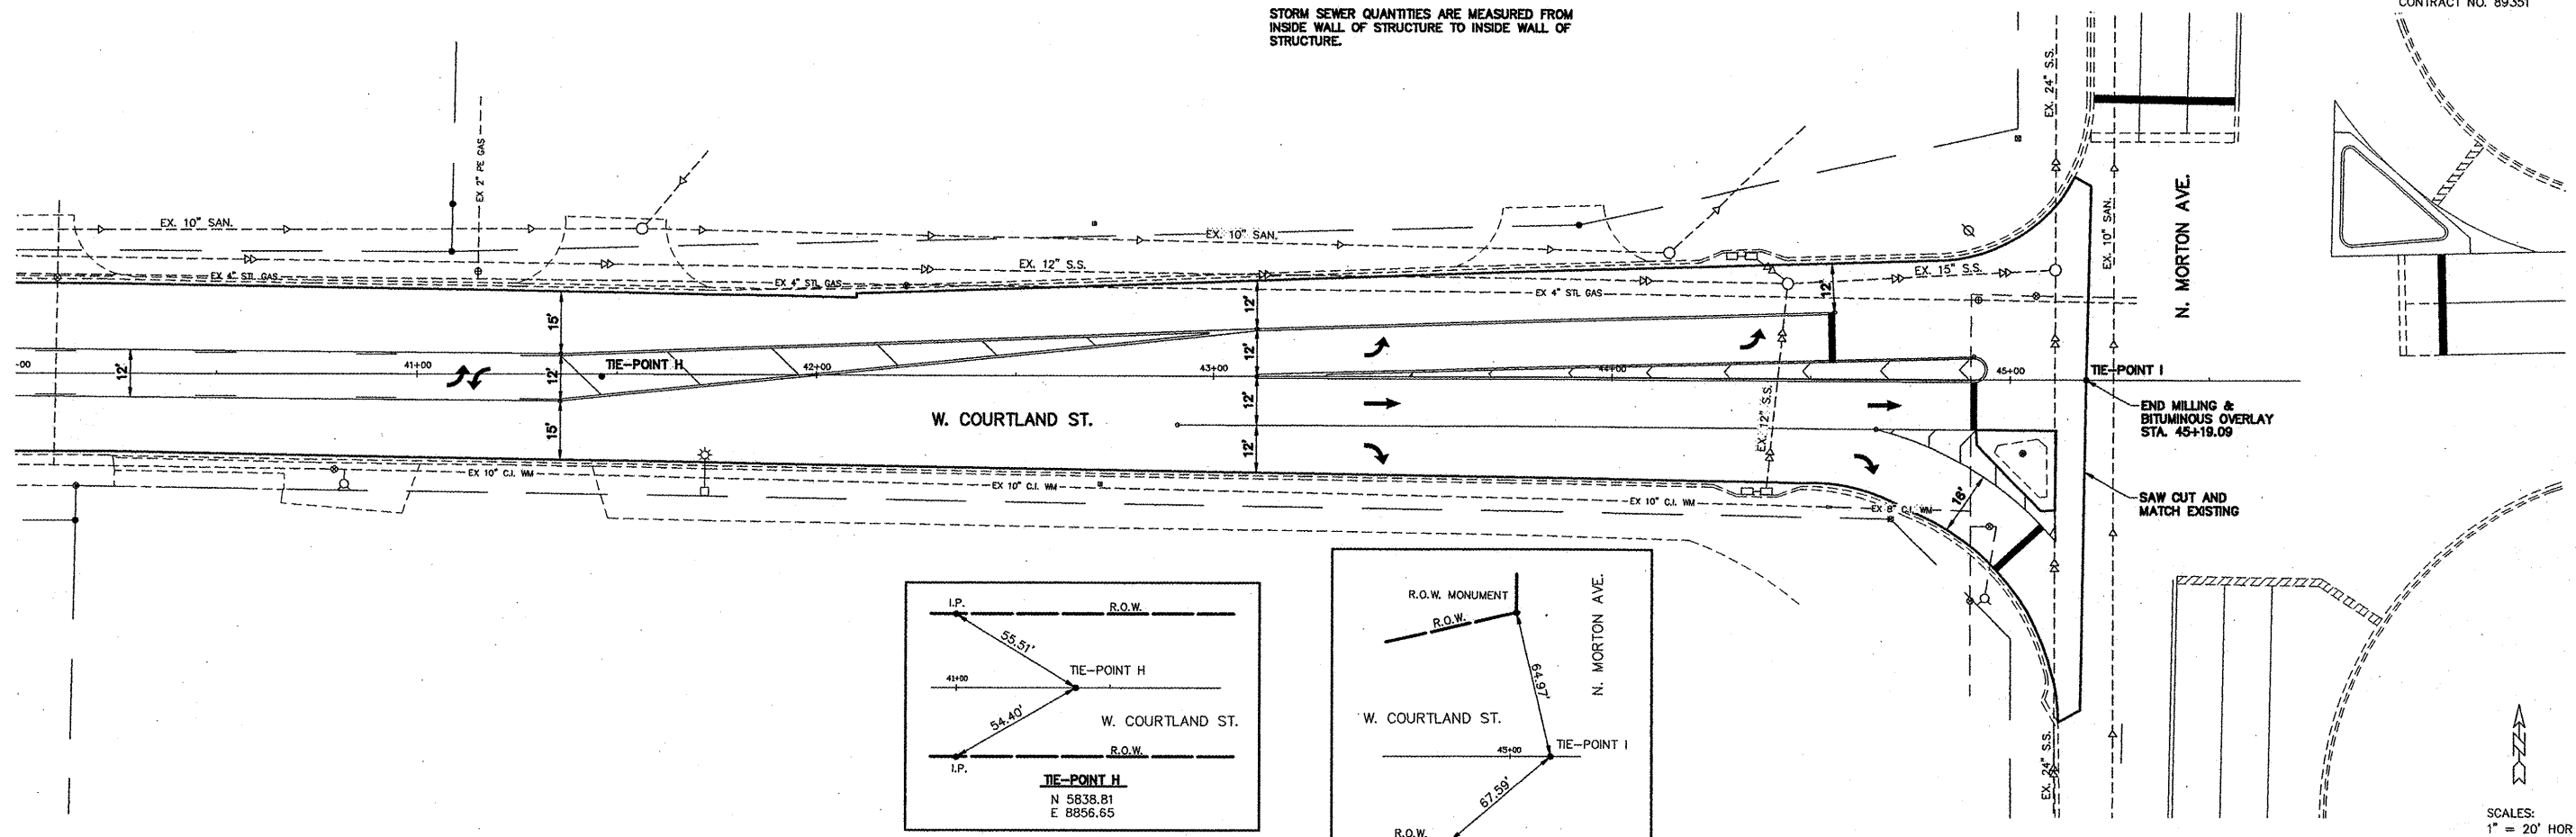

SCALES:  
1" = 20' HOR  
1" = 2' VER

